




<p> This map is reproduced from Ordnance Survey material with the permission of Her Majesty's Stationery Office © Crown copyright. Unauthorised reproduction infringes Crown copyright and may lead to prosecution or civil proceedings. O.S. License number 100019132 </p>		<p> CLIENT: </p>		<p> DRAWING TITLE: </p>		<p> PREPARED BY:- </p>		<p> DATE:- </p>		<p> U3 </p>	
<p> Trevor Waggett B.Eng (Hons), MCHT, MIHE Engineering Manager Development, Transport and Public Protection </p>		<p> SCHEME NAME: </p>		<p> High Street, Gateshead </p>		<p> A.McGarvie </p>		<p> 26/10/16 </p>		<p> U3 </p>	
<p> Gateshead Council </p>		<p> Bus Lane Enforcement </p>		<p> N.Filer </p>		<p> CHECKED BY:- </p>		<p> SCALES:- </p>		<p> 1:1250 </p>	
<p> CIVIC Centre Regent Street NE1 1HH Tel. 0191 4333900 www.gateshead.gov.uk </p>		<p> I.Gibson </p>		<p> APPROVED BY:- </p>		<p> DRAWING NO:- </p>		<p> TS-0328-104 </p>		<p> REV </p>	
<p> A3 </p>		<p> 1 </p>		<p> 1 </p>		<p> 1 </p>		<p> 1 </p>		<p> 1 </p>	



PLOTTED BY: ANDREW MCGARVIE DATE: Friday, October 28, 2016


PLOTTED BY: ANDREW MCGARVIE DATE: Friday, October 28, 2016

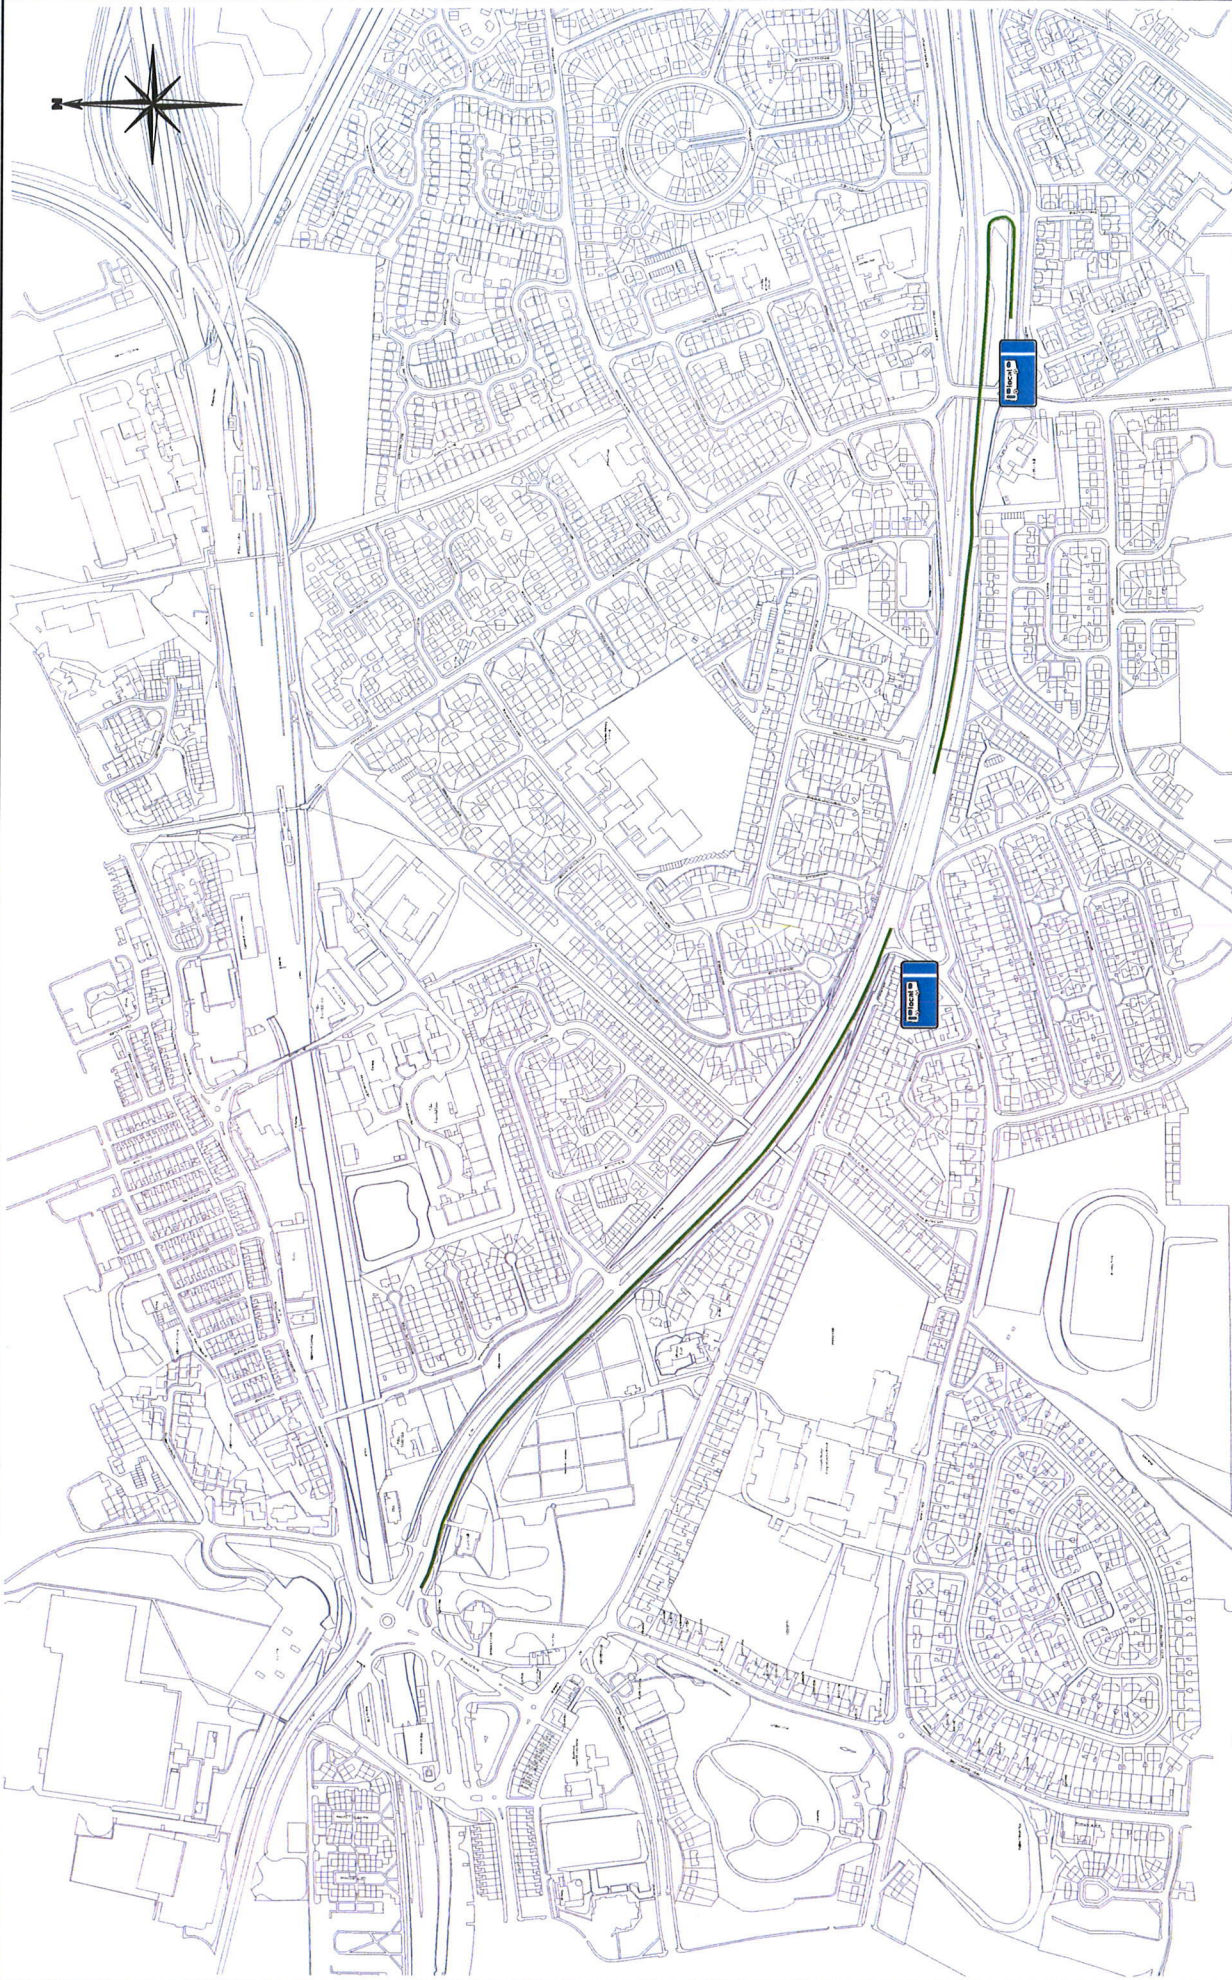

This map is reproduced from Ordnance Survey material with the permission of Ordnance Survey on behalf of the Controller of Her Majesty's Stationary Office © Crown copyright. Unauthorised reproduction infringes Crown copyright and may lead to prosecution or civil proceedings. O.S. License number 100019132		CLIENT:		DRAWING TITLE:		PREPARED BY:		DATE:		U3
Trevor Waggett B.Eng (Hons), MCIMT, MIHE Engineering Manager Development, Transport and Public Protection		SCHEME NAME:		A184, Felling Bypass		A. McGarvie		26/10/16		
Gateshead Council Civic Centre Regent Street Gateshead NE8 1HH Tel. 0191 4333000 www.gateshead.gov.uk		Bus Lane Enforcement		N. Frier		I. Gibson		1:5000		
Development, Transport and Public Protection		Approved By:		Drawing No:		TS-0328-106		REV		
M:\Projects\0328\Services\Drawings\Bus Lanes Phase 1 Consultation.dwg		A3		A3		A3		A3		



This map is reproduced from Ordnance Survey material with the permission of Ordnance Survey on behalf of the Controller of Her Majesty's Stationary Office © Crown copyright. Unauthorised reproduction infringes Crown copyright and may lead to prosecution or civil proceedings. O.S. License number 100019132		PREPARED BY:- A. McGarvie		DATE:- 26/10/16	U3
CLIENT: Trevor Waggett B.Eng (Hons), MCIMT, MIHE Engineering Manager Development, Transport and Public Protection		CHECKED BY:- N. Frier		SCALES:- 1:1000	
SCHEME NAME: Bus Lane Enforcement		APPROVED BY:- I. Gibson		DRAWING NO:- TS-0328-102	REV -
DRAUGHTING TITLE: Wrekeaton Bus Link					A3

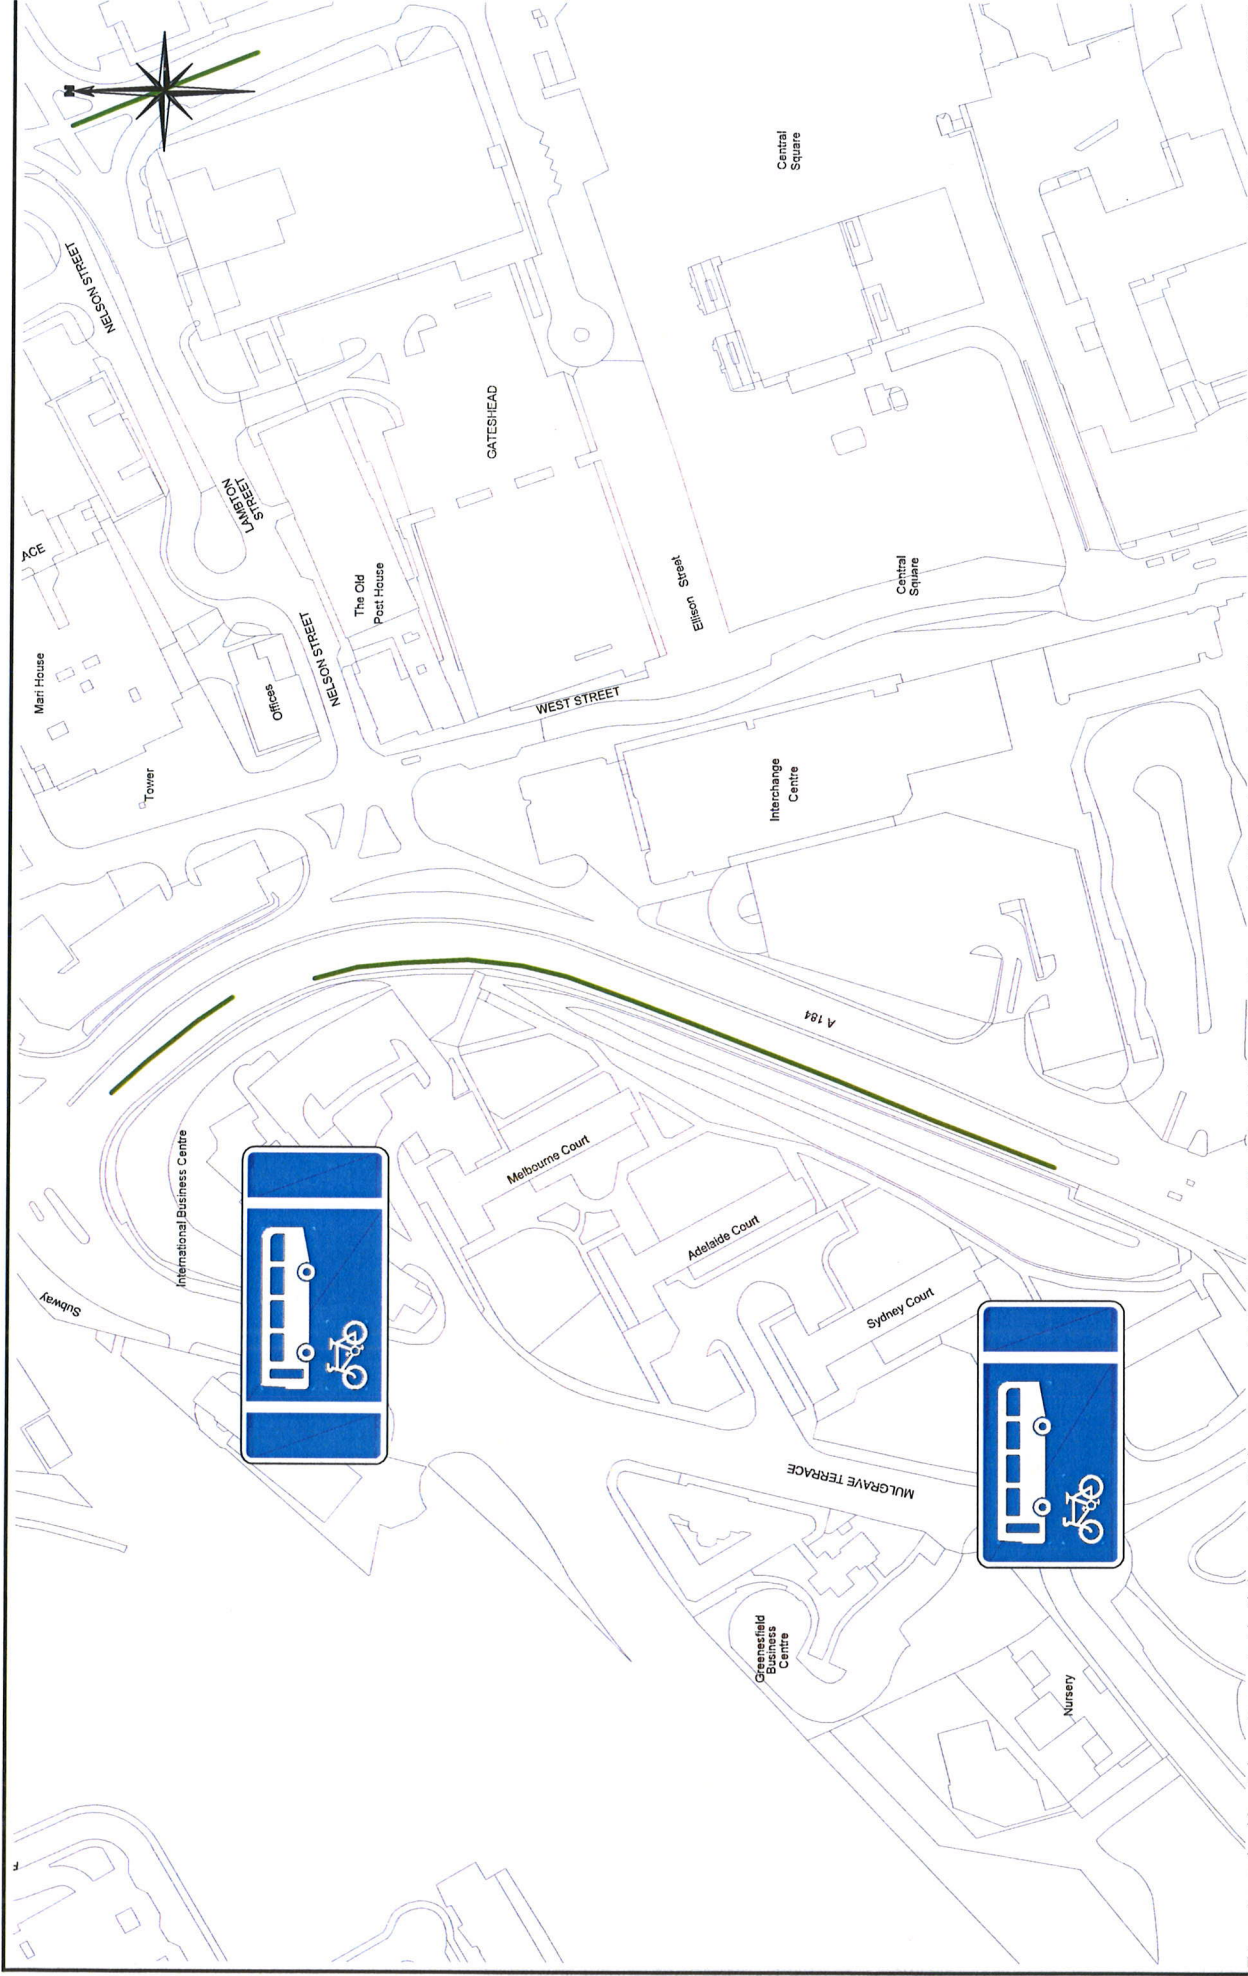

This map is reproduced from Ordnance Survey material with the permission of Ordnance Survey on behalf of the Controller of Her Majesty's Stationery Office © Crown copyright. Unauthorised reproduction infringes Crown copyright and may lead to prosecution or civil proceedings. O.S. License number 100019132		PREPARED BY:-		DATE:-	
Trevor Waggett B.Eng (Hons), MCIT, MHE Engineering Manager Development, Transport and Public Protection		A. McGarvie		26/10/16	
Gateshead Council Gateshead Regent Street Tel. 0191 4331000 www.gateshead.gov.uk		CHECKED BY:-		SCALES:-	
Gateshead Council Gateshead Regent Street Tel. 0191 4331000 www.gateshead.gov.uk		N. Frier		1:1250	
CLIENT:		APPROVED BY:-		DRAWING NO:-	
A184, West Central Route		I. Gibson		TS-0328-103	
SCHEME NAME:				REV	
Bus Lane Enforcement				-	
\\ccghnap02\gendata\Transport\TrafficPlan\Traffic Regulation\Legal Reviews\Bus Lane Review\Bus Lanes Phase 1 Consultation.dwg				A3	