


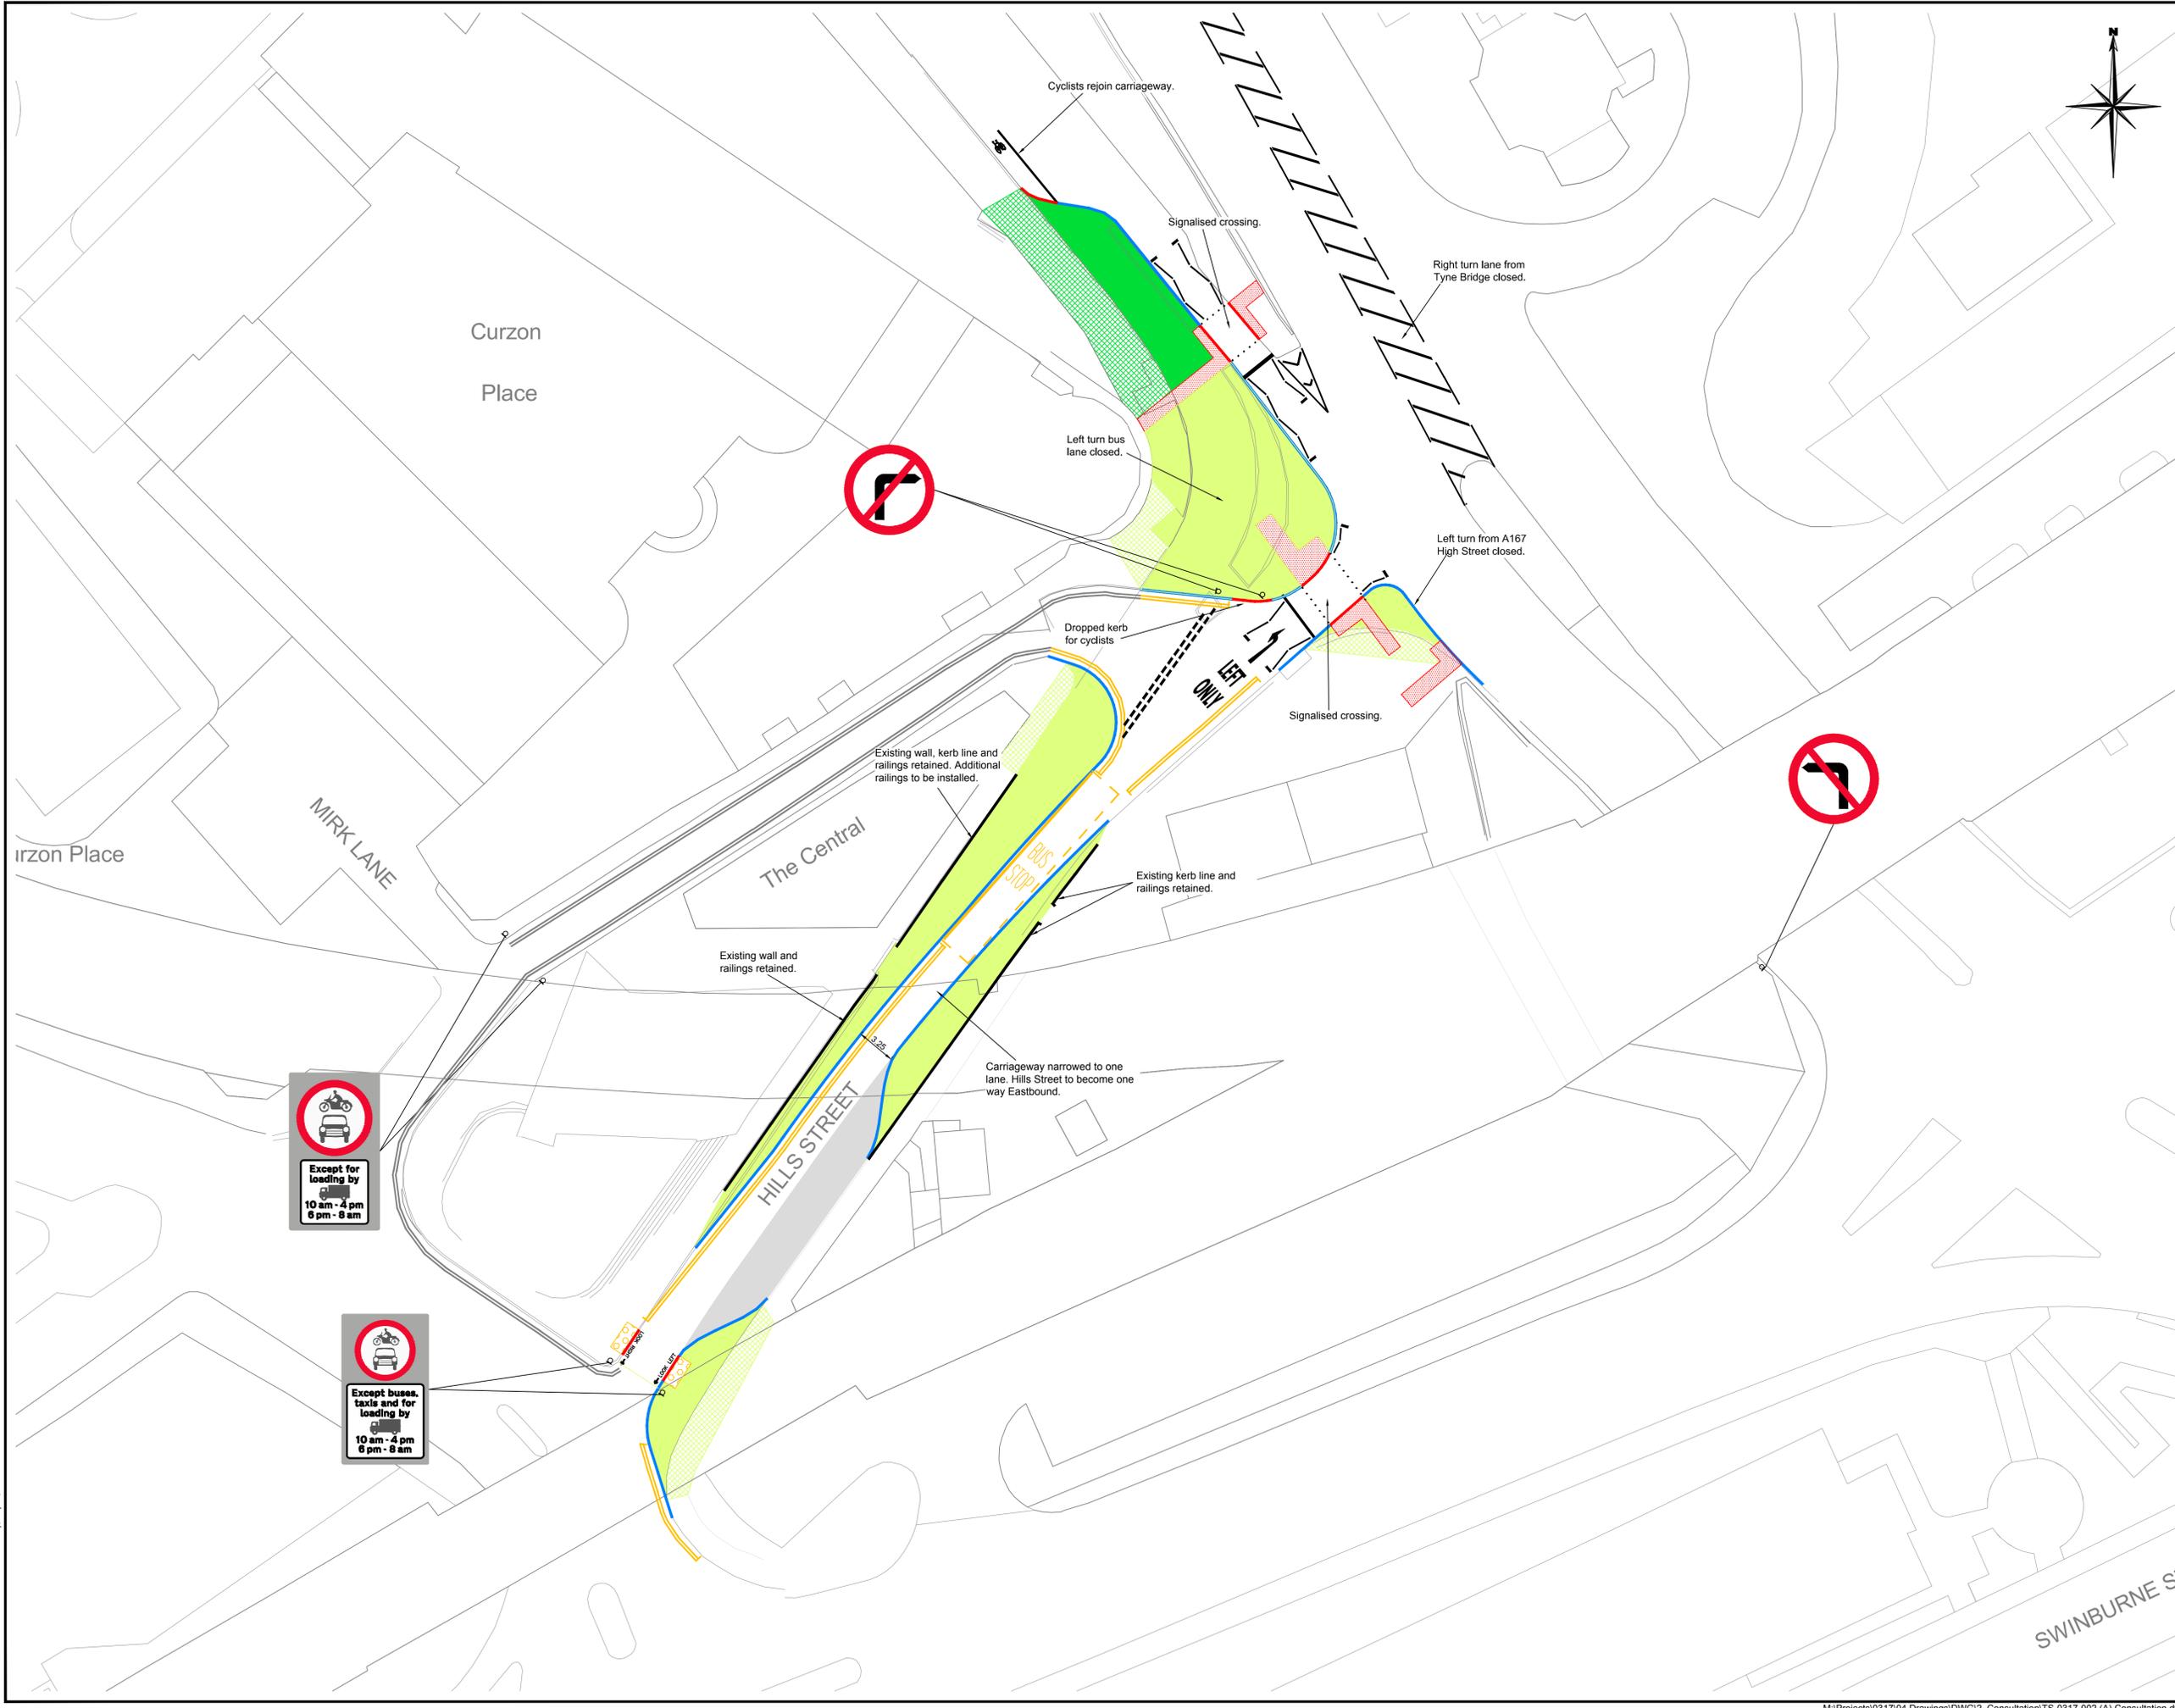

- LEGEND :-**
- Footway widening in Yorkstone paving
 - Existing Yorkstone paving taken up and relaid
 - Footway widening in precast concrete flag paving with granite setts detail in accordance with Gateshead Quays material palette
 - Existing precast concrete flag paving with granite setts detail in accordance with Gateshead Quays material palette taken up and relaid
 - Red blister tactile indicating Toucan crossing
 - Natural stone tactile indicating uncontrolled pedestrian crossing
 - Loading layby
 - Proposed kerb line
 - Dropped kerb line
 - No waiting at any time 'double yellow lines': colour primrose



Except for loading by
10 am - 4 pm
6 pm - 8 am

Except buses, taxis and for loading by
10 am - 4 pm
6 pm - 8 am

DO NOT SCALE FROM DRAWING.
Where shown, utilities plant information is indicative only. The accuracy thereof cannot be guaranteed and all information must be verified by the contractor with the statutory undertaker.

This map is reproduced from Ordnance Survey material with the permission of Ordnance Survey on behalf of the Controller of Her Majesty's Stationery Office © Crown copyright. Unauthorised reproduction infringes Crown copyright and may lead to prosecution or civil proceedings.
Gateshead Council [D.S. license No 100019132] 2008

Rev	Date	Amendments	Prepared	Checked	Approved
A	19/05/17	Sign locations added. Dropped kerbs for cycle access added. No entry signs removed.			

Gateshead Council
Civic Centre
Regent Street
Gateshead, NE8 1HH
Tel: 0191 4333000
www.gateshead.gov.uk

Communities and Environment
Trevor Waggett B.Eng (Hons), MCIHT, MIHE
Engineering Manager Transport Strategy

CLIENT:- Traffic Solutions

SCHEME NAME:- Hills Street Cycle Improvements

DRAWING TITLE:- Consultation

PREPARED BY:- L. O'Sullivan	DATE:- 19.05.17
CHECKED BY:- T. Waggett	SCALES:- 1:200
APPROVED BY:- T. Waggett	DRAWING NO:- TS-0317-002
	REV A