


Proposed No Waiting No Loading At Any Time Restrictions

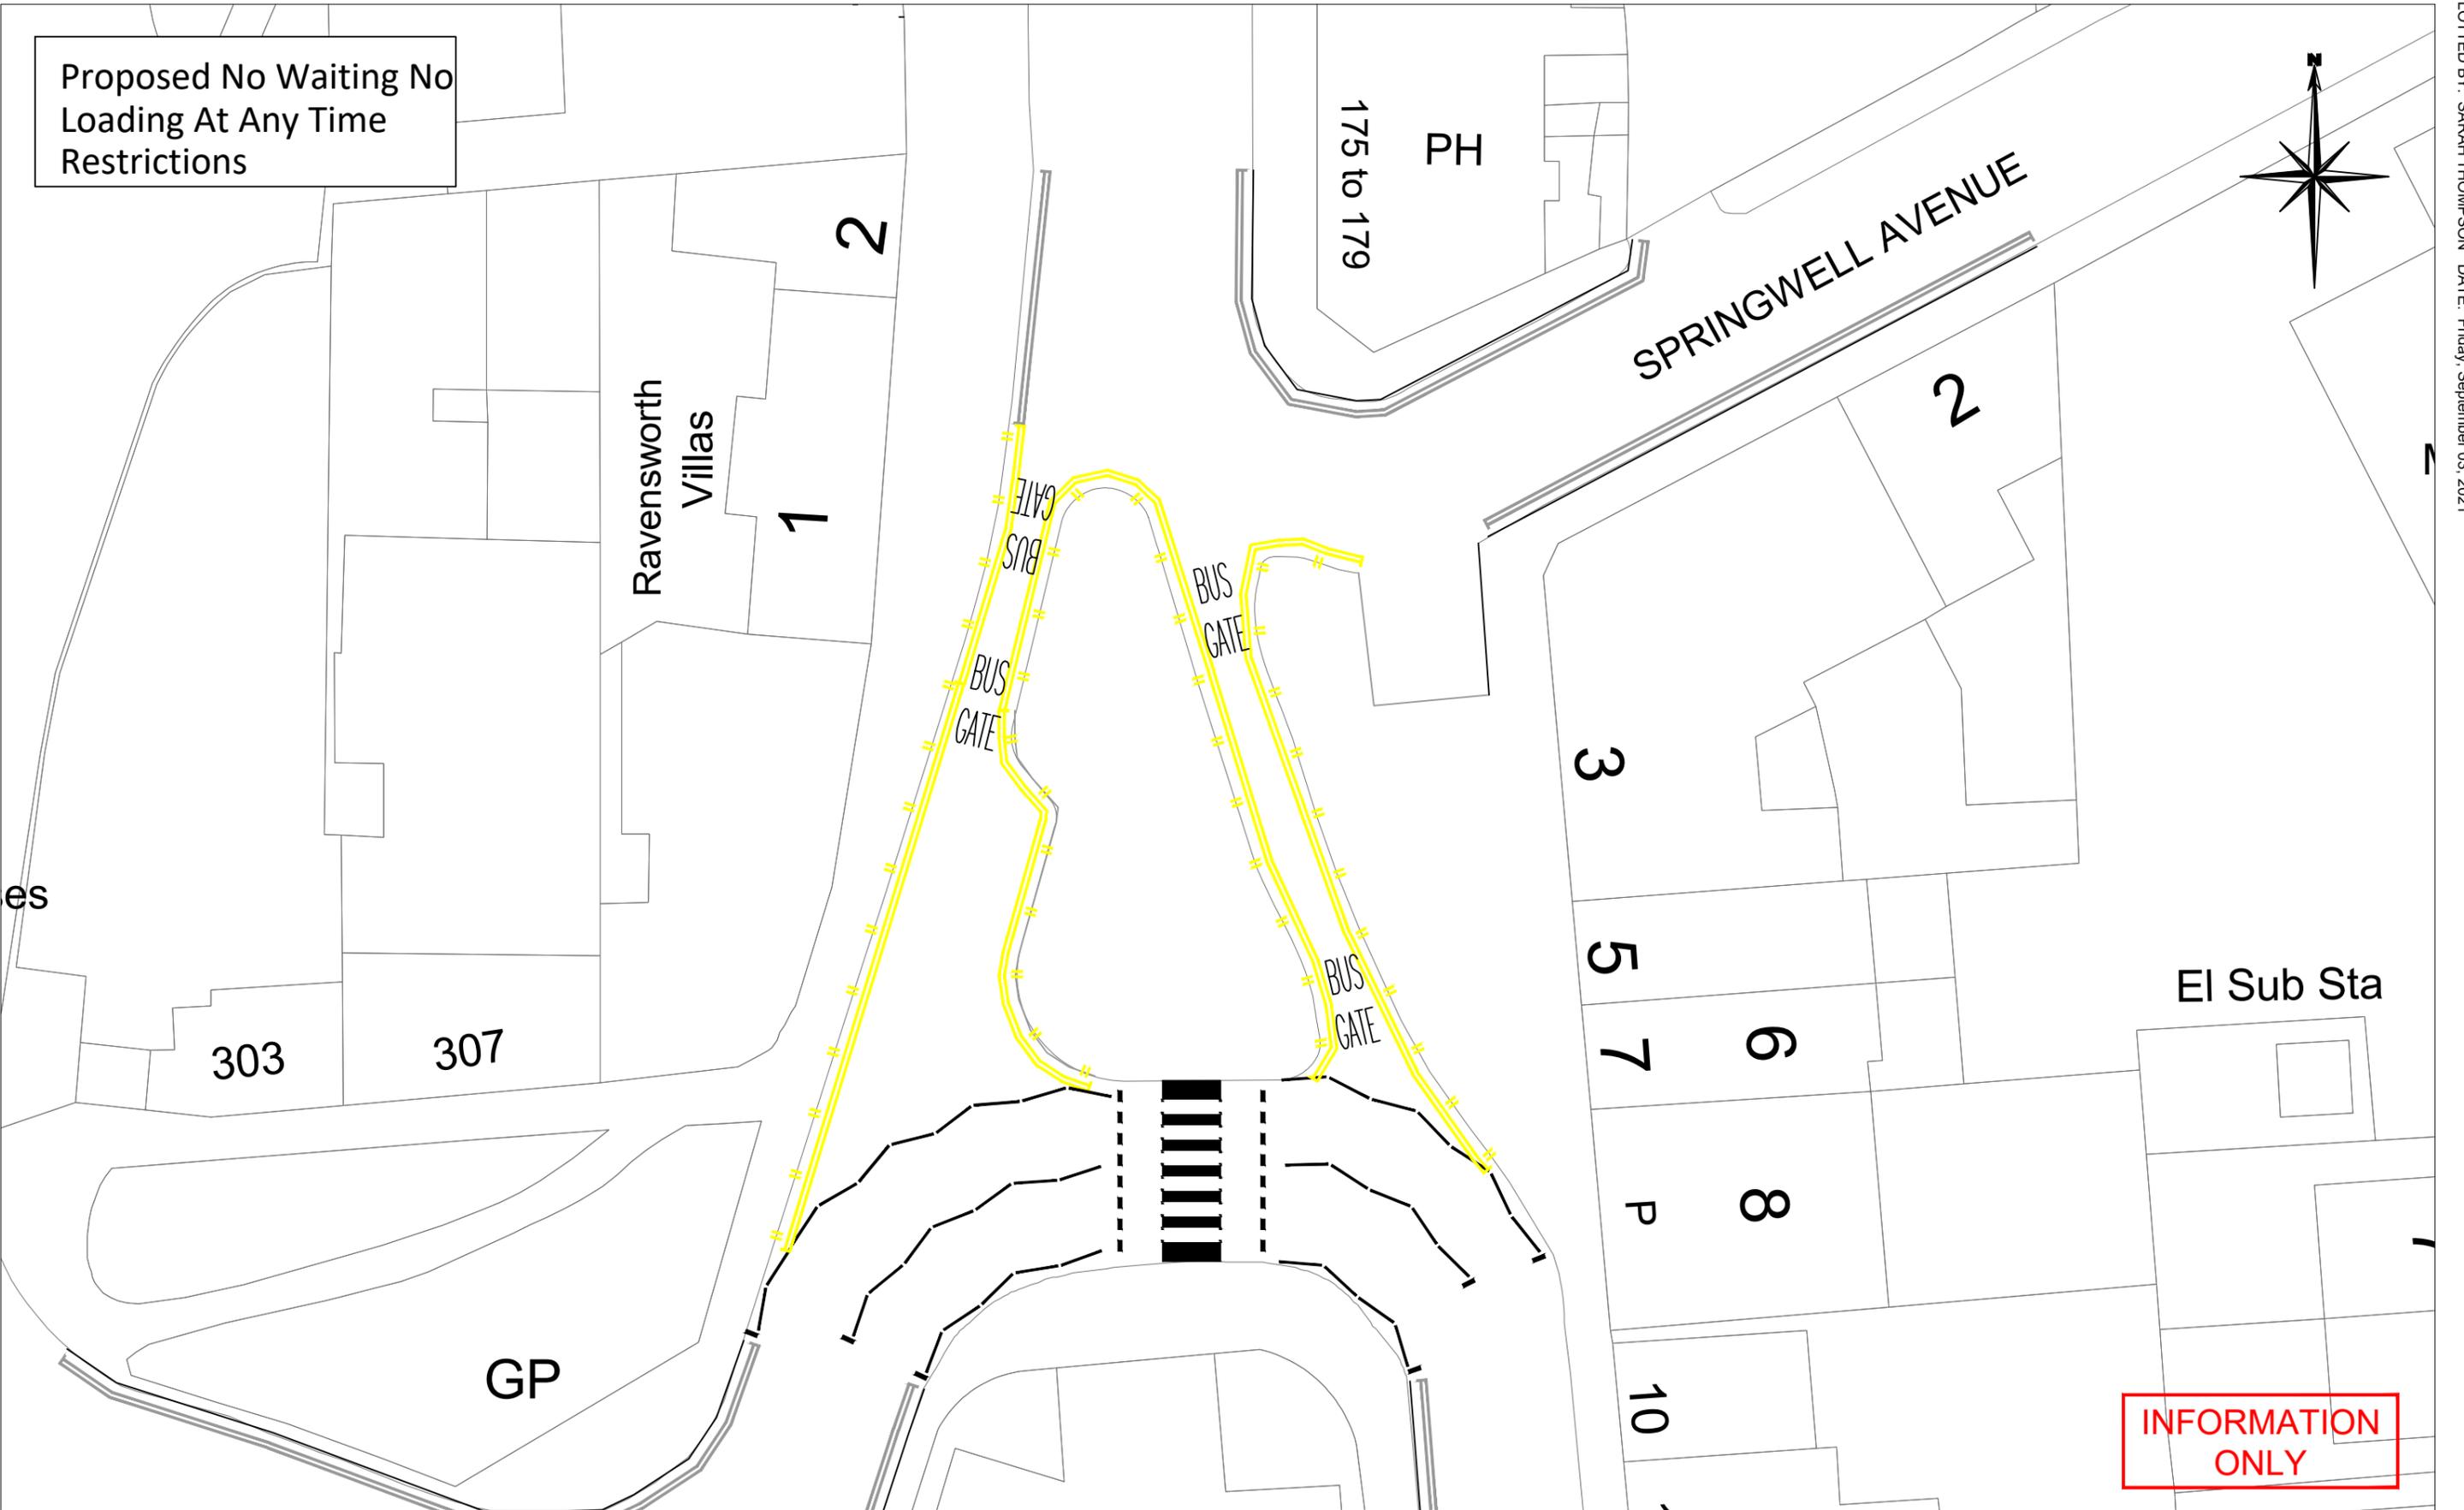

INFORMATION ONLY

This map is reproduced from Ordnance Survey material with the permission of Ordnance Survey on behalf of the Controller of Her Majesty's Stationery Office © Crown copyright. Unauthorised reproduction infringes Crown copyright and may lead to prosecution or civil proceedings. O.S. License number 100019132

Highways & Waste
Trevor Waggett B.Eng (Hons), MCIHT, FIHE
Engineering Services Manager

Civic Centre
Regent Street
Gateshead
NE8 1HH
Tel. 0191 4333000
www.gateshead.gov.uk

CLIENT:
Transport Strategy

SCHEME NAME:
High Street, Wrekenton

DRAWING TITLE:
Proposed Waiting and Loading Restrictions

PREPARED BY:- S.Thompson	DATE:- 03/09/2021	CM
CHECKED BY:- D.Fraser	SCALES:- N.T.S	
APPROVED BY:- N.Frier	DRAWING NO:- TS-W397-001	
		REV 0/B
		A3