
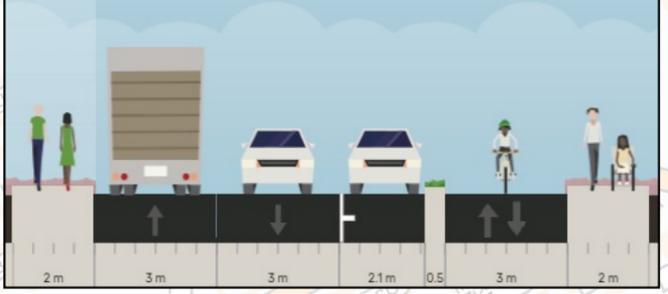


- ### LEGEND
- Segregated footway / cycleway adjacent to carriageway
  - Existing off-road cycle route
  - Existing traffic signal controlled crossing
  - Shared footway / cycleway

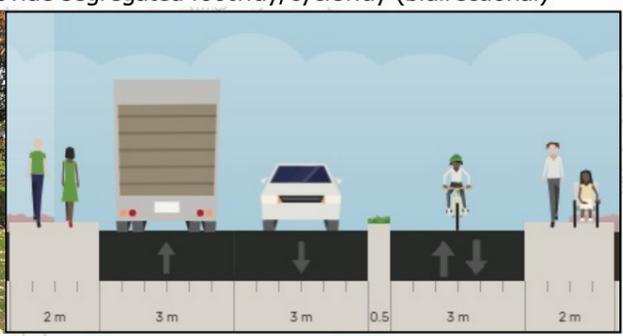

Rev	Date	Revision details	Drawn	Checked	Approved

© This drawing is the property of SYSTRA Limited and the information can only be reproduced with their prior permission.

**SYSTRA**  
www.systra.co.uk

Milburn House,  
Dean Street,  
Newcastle upon Tyne,  
NE1 1LE

T 0191 249 3816  
E uk\_newcastle@systra.com

Client  
**GATESHEAD COUNCIL**

Project  
**GATESHEAD LCWIP**

Title  
**OLD DURHAM ROAD  
QE AVENUE TO  
WREKENTON**

Drawn	Checked	Approved
CC	PO	PO
Original dwg size A3	Date 06.12.22	Scale 1:6000
Drawing Status PRELIMINARY	Drawing Number 22B42-CY-006	Rev.