

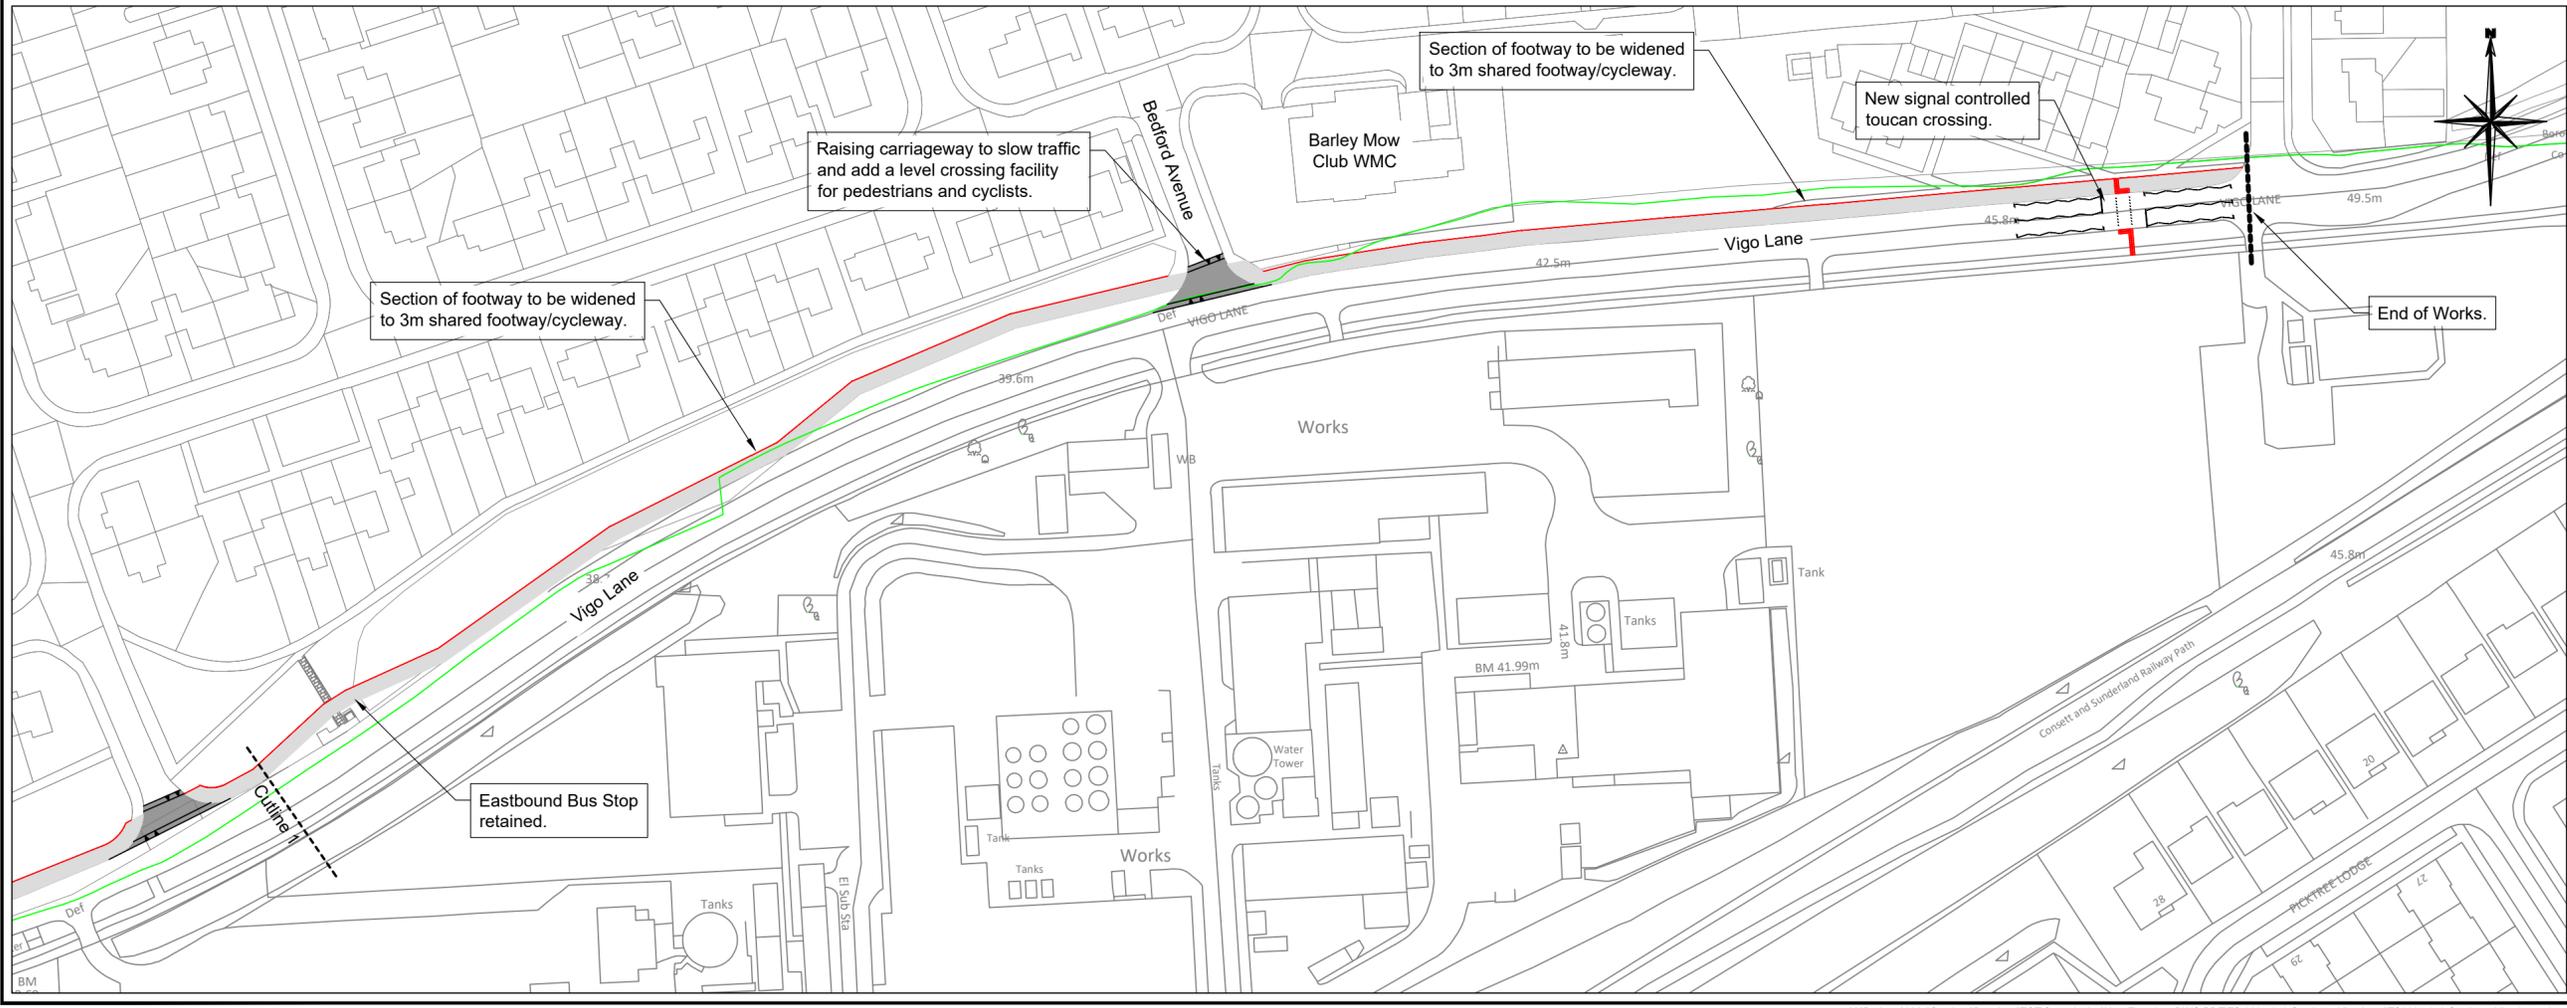


- KEY :-**
- Gateshead/Durham Boundary
  - New kerbline to wider footways and shared-use areas
  - New shared use footway/cycleway
  - Toucan crossing tactile paving
  - Raised table to allow level crossing for pedestrians and cyclists

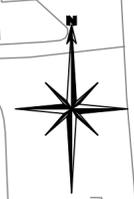

CONSULTATION

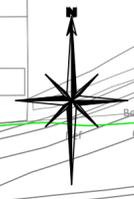

DO NOT SCALE FROM DRAWING

Where shown, utilities plant information is indicative only. The accuracy thereof cannot be guaranteed and all information must be verified by the contractor with the statutory undertakers.

This map is reproduced from Ordnance Survey material with the permission of Ordnance Survey on behalf of the Controller of Her Majesty's Stationery Office © Crown copyright. Unauthorised reproduction infringes Crown copyright and may lead to prosecution or civil proceedings. Gateshead Council [D.S. license No 100019132] 2008

Rev	Date	Amendments	Prepared	Checked	Approved

**Gateshead Council**  
Civic Centre  
 Regent Street  
 Gateshead, NE8 1HT  
 Tel: 0191 4333900  
 www.gateshead.gov.uk

Highways & Waste  
 Trevor Waggett B.Eng (Hons), MCIHT, FIHE  
 Engineering Services Manager

CLIENT:-  
 Transport Strategy

SCHEME NAME:-  
 TCF: Birtley Cycleway

DRAWING TITLE:-  
 Consultation Drawing  
 Section 7 Vigo Lane  
 Sheet 1 of 1

PREPARED BY:- H. Simons	DATE:- 19/05/2022
CHECKED BY:- K. Rooney	SCALE:- 1:1000
APPROVED BY:- K. Rooney	DRAWING NO:- TS-0285-070
	REV 