


1:2500

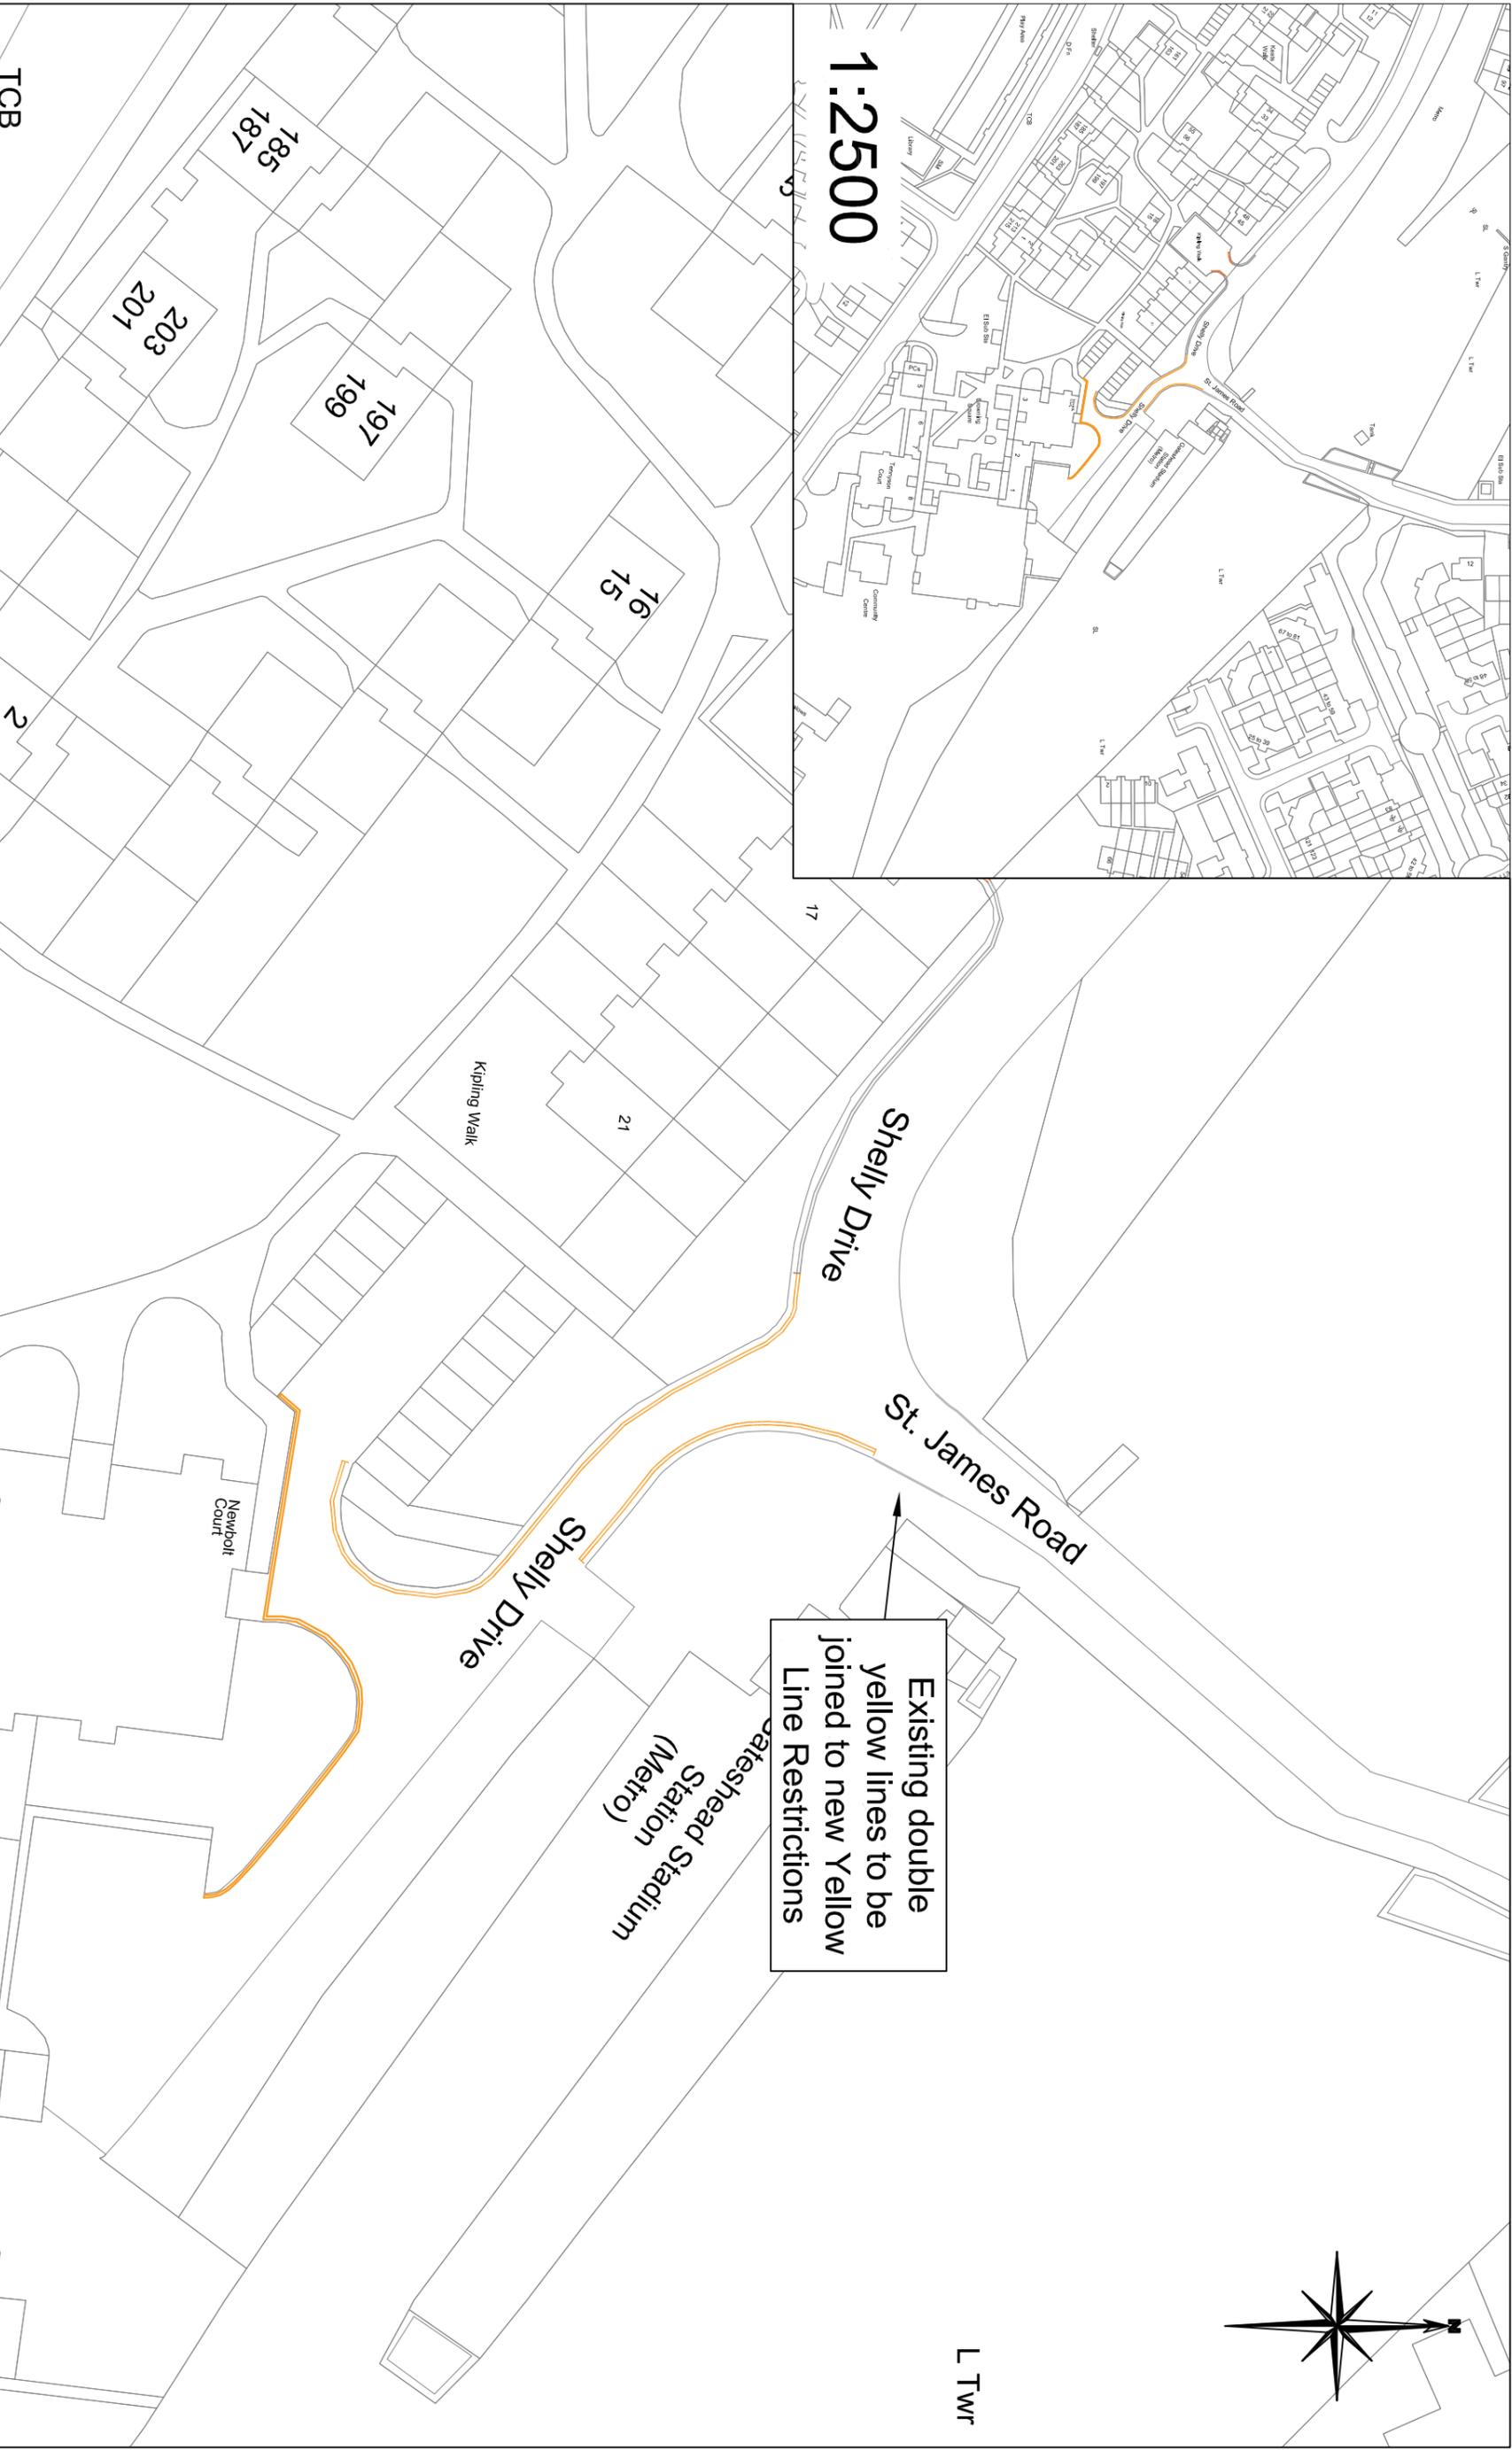

TCB

This map is reproduced from Ordnance Survey material with the permission of Ordnance Survey on behalf of the Controller of Her Majesty's Stationery Office © Crown copyright. Unauthorised reproduction infringes Crown copyright and may lead to prosecution or civil proceedings. O.S. License number 100019132

Gateshead Council
 Communities and Environment
 Trevor Waggett B.Eng (Hons), MCIHT, MIHE
 Engineering Manager, Transport Strategy

Civic Centre
 Gateshead
 Regent Street
 NE8 1HH
 Tel. 0191 4333000
 www.gateshead.gov.uk

CLIENT: **Traffic Solutions**

SCHEME NAME: **Newbolt Court Parking Restrictions**

DRAWING TITLE: **Double Yellow Lines Restrictions**

PREPARED BY:-	S Ventress	DATE:-	15/08/2016
CHECKED BY:-	A McGarvie	SCALES:-	1:500
APPROVED BY:-	N Frier	DRAWING NO.:-	E187/5/98
		REV	--
			A3

\\ccghnap02\gendata\Transport\TrafficPlan\TrafficSol\Drawings\E187 5 - TRO East198_Shelly Drive.dwg