


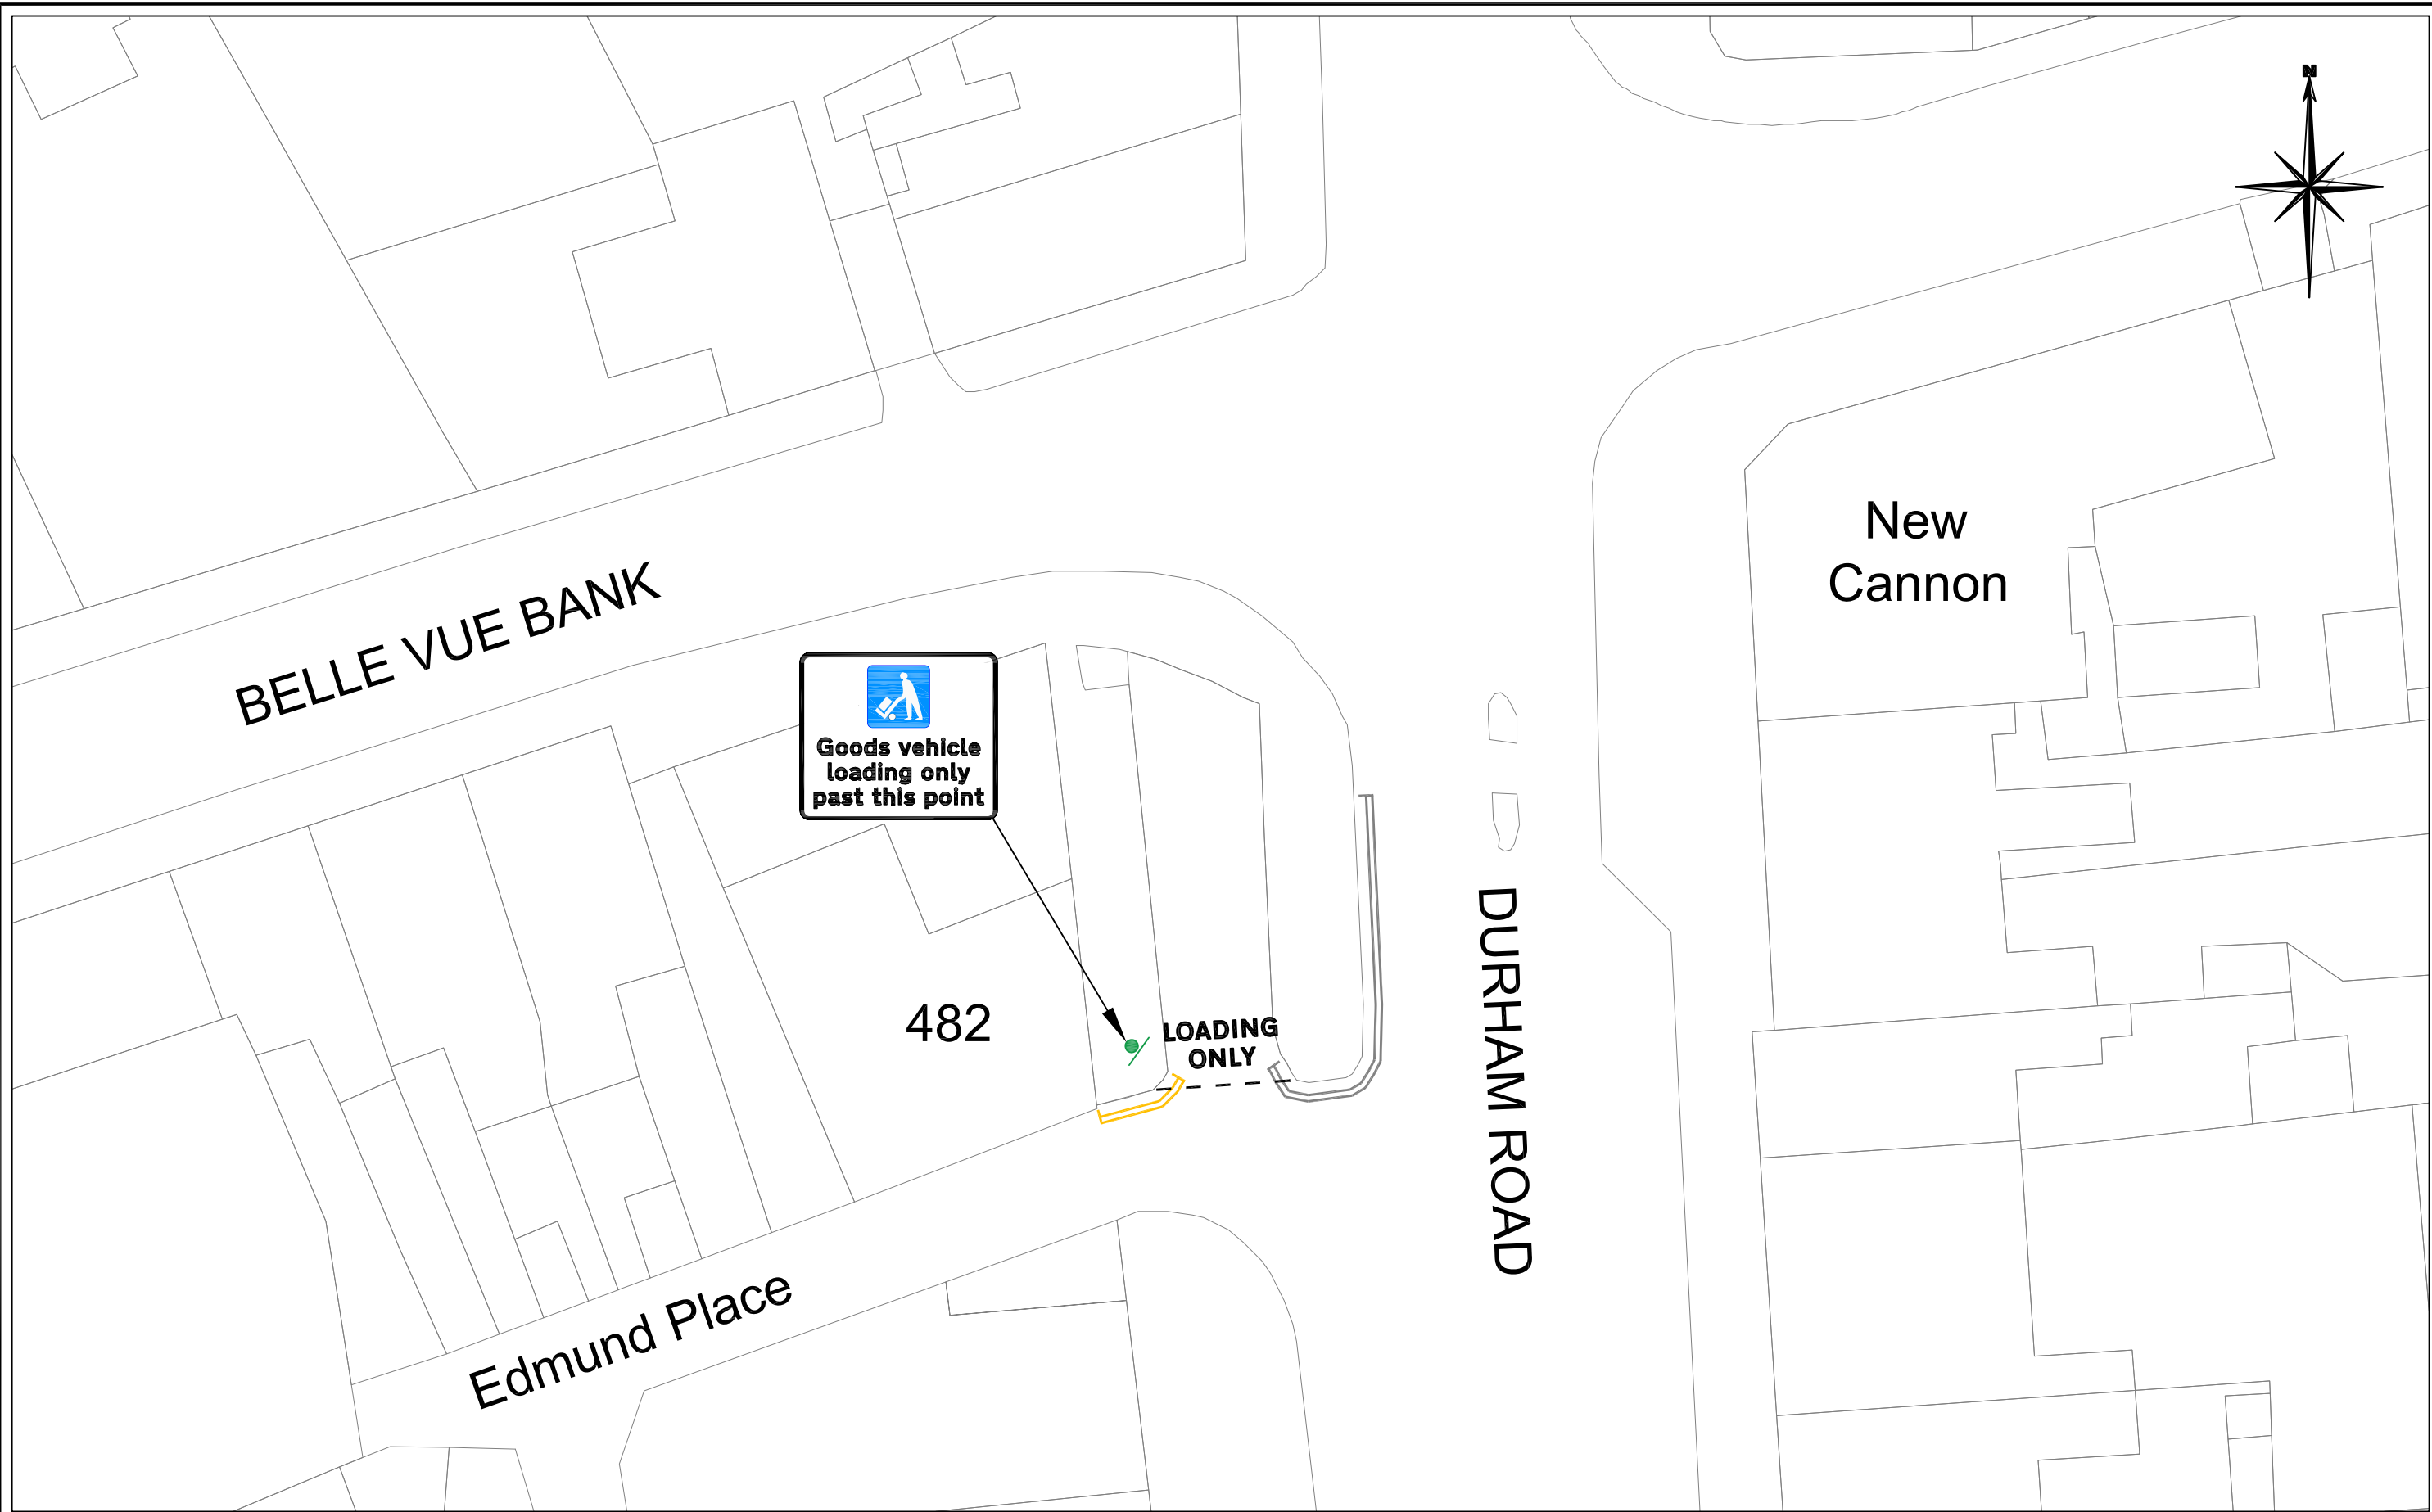

PLOTTED BY: ANDREW MCGARVIE    DATE: Thursday, April 27, 2017



This map is reproduced from Ordnance Survey material with the permission of Ordnance Survey on behalf of the Controller of Her Majesty's Stationery Office © Crown copyright. Unauthorised reproduction infringes Crown copyright and may lead to prosecution or civil proceedings. O.S. License number 100019132

<div>Trevor Waggett B.Eng (Hons), MCIHT, MIHE Engineering Manager Development, Transport and Public Protection</div>	CLIENT:	DRAWING TITLE:  Proposed Restrictions	PREPARED BY:-  A.McGarvie	DATE:-  26/04/17	cm
<div><div><div></div><div>Civic Centre Regent Street Gateshead NE8 1HH Tel. 0191 4333000 www.gateshead.gov.uk</div><div></div></div></div>	SCHEME NAME:  Loading Restriction, Durham Road		CHECKED BY:-  N.,Frier	SCALES:-  1:250	
			APPROVED BY:-  I.Gibson	DRAWING NO:-  E/187/4/88/01	

PLOTTED BY: ANDREW MCGARVIE    DATE: Thursday, April 27, 2017