

38)

- a) Subject to paragraph (b) of this Article a civil enforcement officer may suspend the use of a parking place or any part thereof
 - i) In the case of an emergency for a period of not more than 2 hours; and
 - ii) With the approval of the Head of Transport Strategy or their duly authorised officer for a period not exceeding 24 hours.
- b) Suspension of the use of a parking place or any part thereof wherever it is considered reasonably necessary:
 - (i) For the purpose of facilitating the movement of traffic or promoting its safety;
 - (ii) For the purpose of any building operation, demolition or excavation in or adjacent to the parking place or the maintenance improvement or reconstruction of the parking place or the laying, erection, alteration, removal or repair in or adjacent to the parking place of any sewer or of any main, pipe or apparatus for the supply of gas, water or electricity or of any telegraphic line or of any traffic sign or ticket machine;
 - (iii) For the convenience of occupiers of premises adjacent to the parking place on any occasion of the removal of furniture to or from any premises adjacent to the parking place from or to a depository or other premises;
 - (iv) On any occasion on which it is likely by reason of some special attraction that any street will be thronged or obstructed; or
 - (v) For the convenience of occupiers of premises adjacent to the parking place at times of weddings or funerals, or on other special occasions
- c) The Council, or such person or persons delegated by the Council for the purpose, may, after giving such period of public notice as is deemed reasonable in the circumstances, suspend the use of a parking place or any part thereof for any period of time wherever such suspension is considered reasonably necessary for the purposes specified in sub-paragraphs (i) to (v) above.
- d) Any person suspending the use of a parking place or any part thereof in accordance with the provisions of Paragraph (a) of this Article in the case of a parking place, the use of any part or parts of which, whether including a parking space or not, has been suspended, shall place or cause to be placed in or adjacent to that part or those parts a traffic sign or traffic signs indicating that waiting is prohibited.
- e) No person shall cause or permit a vehicle to be left in any part of a parking place during such period as there is in or adjacent to that part of the parking place a traffic sign placed in pursuance of Paragraph (c) of this Article, other than

- (i) a vehicle being used for fire brigade, ambulance or police purposes, or
- (ii) any other vehicle so left if that vehicle is left with the permission of a civil enforcement officer in pursuance of Paragraph (a) of this Article.

Power to Reserve Parking Places

- 39)
- a) A civil enforcement officer or the Head of Transport Strategy or their duly authorised officer may reserve the use of a parking place or any part thereof, for the leaving of vehicles displaying a valid permit issued in respect of that part of the parking place and in accordance with the provisions of Articles 33, 35 and 36 of this Order.
 - b) A civil enforcement officer or the Head of Transport Strategy or their duly authorised officer reserving the use of a parking place or any part thereon in accordance with the provisions of Paragraph (a) of this Article in the case of a parking place the use of any part or parts of which, whether including a parking space or not, has been reserved, shall place or cause to be placed in or adjacent to that part or those parts a traffic sign or traffic signs indicating that that part or those parts are reserved.

Charges for the Removal and Storage of Vehicles

- 40) Where a vehicle is removed by the Council from a parking place in pursuance of Articles 25, 26 and 27 of this Order there shall be payable to the Council pursuant to Section 102 of the Act of 1984 and the Removal and Disposal of Vehicles Regulations 1986 or any subsequent amendment thereto charges for the removal, storing and disposal of the said vehicle in accordance with the provisions of the said Regulations.

Charges for the Suspension of Parking Places and Parking Spaces

- 41) Where a parking space or parking place is suspended by the Council in pursuance of Articles 38 of this Order there shall be payable to the Council, by the person applying for the suspension, charges equivalent to the loss of income suffered by the Council as a result of the suspension of the parking place or parking space.

Responsibility for Contraventions

- 42) When a vehicle is left in a parking place in contravention of or in non-compliance with any of the provisions contained in Articles 7, 8, 9, 10, 11, 12, 13, 19, 20, 29, and 38 (e) of this Order the Registered Keeper at the time of the contravention shall be the person responsible for any contravention of or non-compliance with these said Articles.
- 43) Article 42 hereof shall not apply to the Registered Keeper of a vehicle where the Registered Keeper has proved to the satisfaction of the Council that he has entered into

a bona fide written contract hiring out the vehicle at the time of any contravention recited in Article 42 as aforesaid to a third party whose name and address shall have been supplied to the Council

Closure of Parking Places

44) Any parking place may be closed at any time by the Council as required and signed accordingly. Any person found in such a closed parking place will be in contravention of this Order.

Reserved Parking Space

45) Any parking place shall have designated within it, reserved spaces for the parking of vehicles authorised to park within the reserved spaces as indicated by signs and surface markings within the reserved space.

46) Any vehicle parked within a reserved space shall park in accordance with the conditions of this Order.

47) No person shall cause or permit any taxi to park within a reserved space for a period of longer than 2 hours.

Contraventions

48) If a vehicle is parked at any time in contravention of a provision of this Order, other than a provision relating to a moving traffic offence, a penalty charge shall be payable.


49) In the case of a vehicle in respect of which a penalty charge is payable, a penalty charge notice may then be issued by a civil enforcement officer.

50) Nothing in this Order shall amount to a contravention of any of the provisions of this Order insofar as it is done with the permission of or at the direction of a police constable in uniform.

Given under the Common Seal of the Borough Council of Gateshead this ^{21st} day of
 August 2012.

The Common Seal
 of the Borough Council of
 Gateshead was hereunto affixed
 in the presence of)
)
)
)

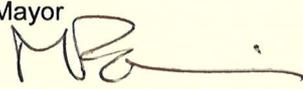

Mayor


Solicitor to the Council


SCHEDULE 1


Column 1	Column 2	Column 3	Column 4	Column 5	Column 6	Column 7
Name of Parking Place	Position in which Vehicle may wait	Classes of Vehicles	Days and / or Hours of Operation of Parking Place	Days of Operation of Charges for Parking Place	Hours of Operation of Charges for Parking Place	Scale of Charges
Civic Centre Car Park A	Wholly within a Parking Bay	Motor Cars, Passenger Vehicles, Disabled Persons Vehicles, Car Club Vehicles,	Mondays to Sundays inclusive Including Bank Holidays All Hours	Mondays to Sundays inclusive Including Bank Holidays	9.00am to 5.00pm	Monday to Friday (inclusive) First 20 minutes free Over 20 minutes and up to 1 hour £0.70 Up to 2 hours £1.40

		Electric Vehicles, Authorised Council Vehicles, Operational Vehicles Taxis				Up to 3 hours £2.10 Up to 4 hours £2.80 (maximum stay 4 hours with no return for 4 hours) Saturday & Sundays including Bank Holidays £1.00 All Day
Civic Centre Car Park B	Wholly within a Parking Bay	Motor Cars, Motor Cycles, Passenger Vehicles, Authorised Council Vehicles Taxis	Mondays to Fridays inclusive reserved for Permit Holders Only All Hours	Saturdays and Sundays inclusive Including Bank Holidays	9.00am to 5.00pm	Saturdays & Sundays including Bank Holidays £1.00 All Day
Civic Centre Car Park C	Wholly within a Parking Bay	Motor Cars, Passenger Vehicles	Mondays to Fridays inclusive 06:00 to 19:00 Reserved for Permit Holders Only	Not Applicable	Not Applicable	Not Applicable

SCHEDULE 2

Descriptions of Parking Places

1. Civic Centre Car Park A means 9850 square metres of the ground level car park located on the north west side of Arthur Street Gateshead comprising of 98 parking spaces shown for identification purposes only edged and hatched in green on Plan No 1 attached to this Order.
2. Civic Centre Car Park B means 3025 square metres of the ground level car park located on the north west side of Arthur Street Gateshead comprising of 212 parking spaces shown for identification purposes only edged and hatched in green on Plan No 2 attached to this Order.
3. Civic Centre Car Park C means 3025 square metres of the lower level one and 3025 square metres of the lower level two car park located on the north west side of Arthur Street Gateshead comprising of 254 parking spaces shown for identification purposes only edged and hatched in green on Plan No 3 attached to this Order.

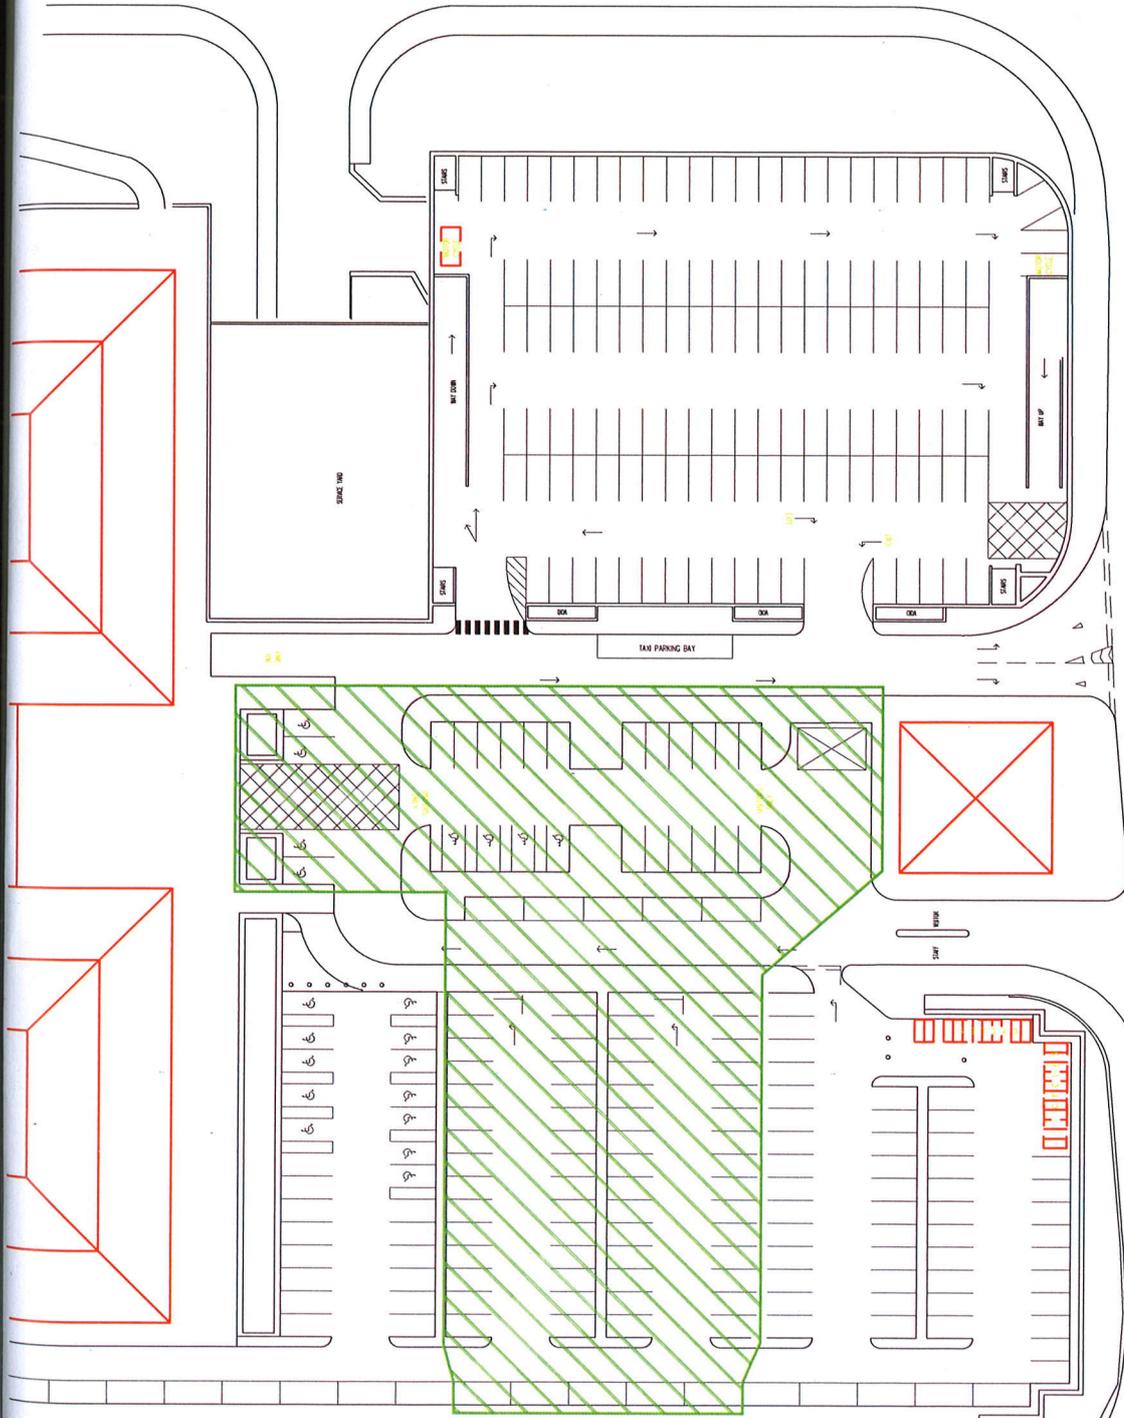

© Crown copyright. All rights reserved. Gateshead Council [O.S. licence No 100019132] 2008



Civic Centre
Regent Street
Gateshead NE8 1HH
Tel: 0191 433000
Fax: 0191 4775895
www.gateshead.gov.uk

Development and Enterprise
Nicolas Clennett B.Sc., D.M.S., C.M.I.L.T., M.I.H.T.
Head of Transport and Highways

DRAWING TITLE:

Civic Centre Car Park A Plan No 1

PREPARED BY:
P. J. Ronan

CHECKED BY:
S. Donaldson

APPROVED BY:
I. W. Gibson

DATE:
31/05/2012

SCALE:
1: nts



DRAWING NO:
E/ 101/x/zzzz

P:\Transport_Strategy\ParkingRegulations\pronamic\civic-centre\Car Park\Parking Charges\civic - Carls - amended 28-05-12-Alt 4 + C.dwg

A4L



Area C

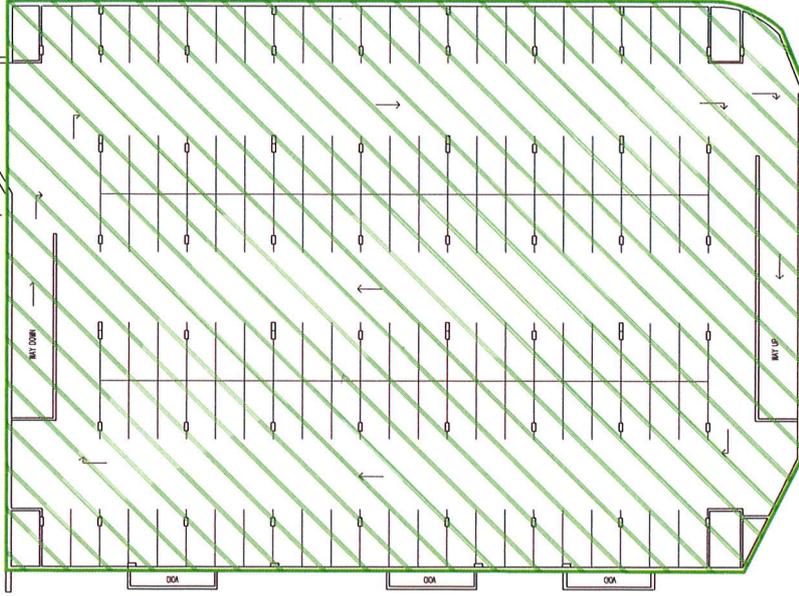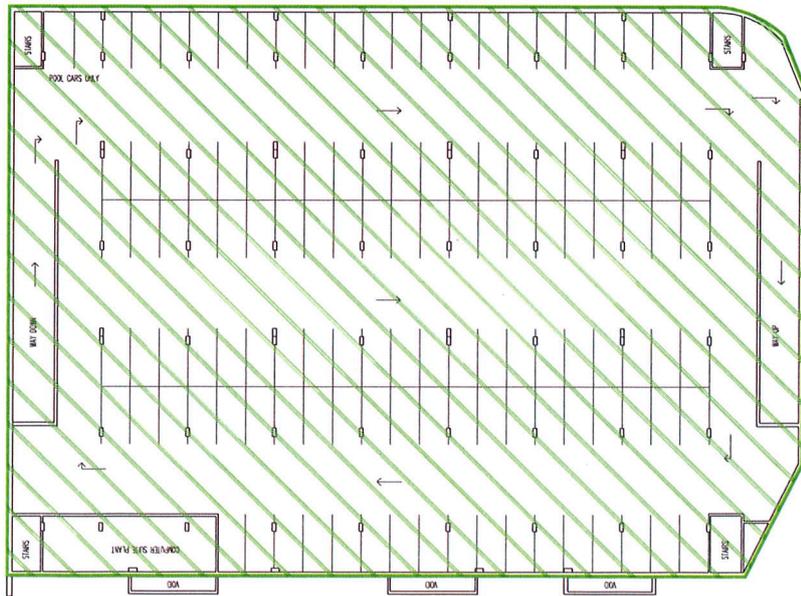

© Crown copyright. All rights reserved. Gateshead Council [O.S. licence No 100019132] 2008



Civic Centre
Regent Street
Gateshead, NE8 1HH
Tel. 0191 4330000
Fax. 0191 4775855
www.gateshead.gov.uk



DRAWING TITLE:

Civic Centre Car Park C

Plan No 3

Development and Enterprise
Nicholas Clennett B.Sc., D.M.S., C.M.I.L.T., M.I.H.T.
Head of Transport and Highways

PREPARED BY:
P.J. Ronan

CHECKED BY:
S. Donaldson

APPROVED BY:
I.W. Gibson

DATE: 31/05/2012

SCALE: 1:

nts

DRAWING NO:
E/101/z/xxxx

WS

REV -