


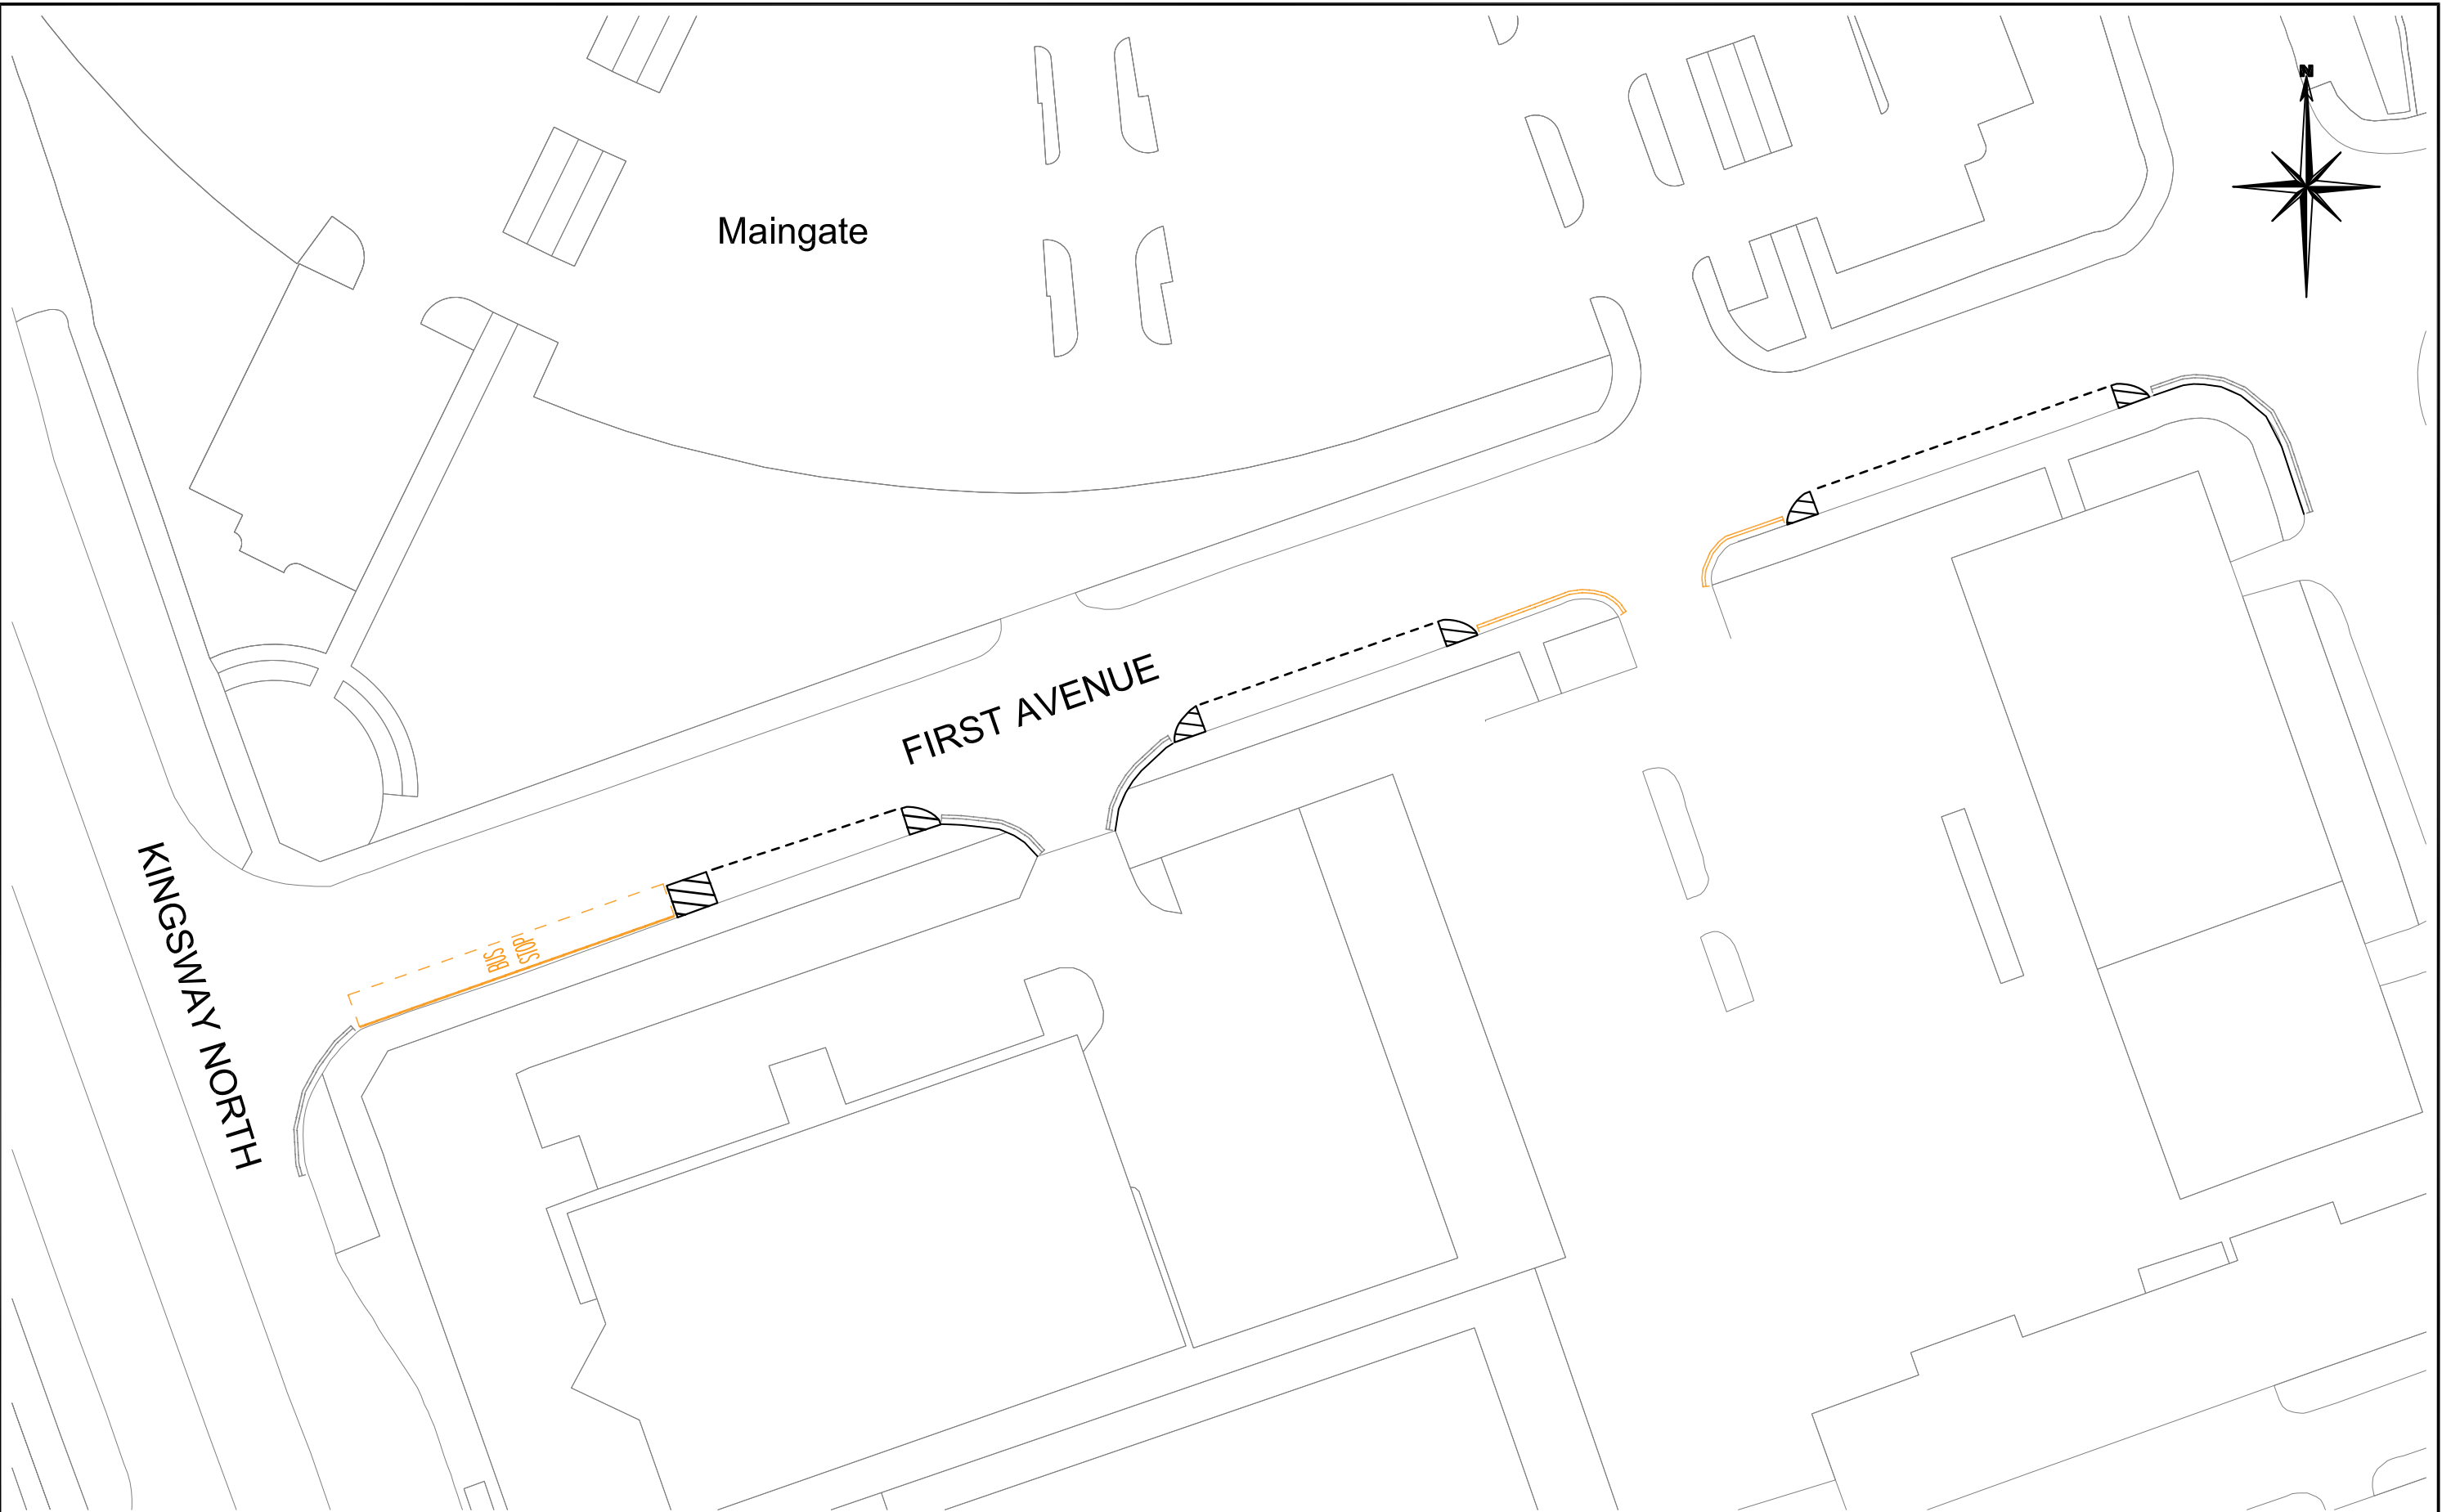

PLOTTED BY: ANDREW MCGARVIE DATE: Tuesday, March 01, 2016



This map is reproduced from Ordnance Survey material with the permission of Ordnance Survey on behalf of the Controller of Her Majesty's Stationery Office © Crown copyright. Unauthorised reproduction infringes Crown copyright and may lead to prosecution or civil proceedings. O.S. License number 100019132

<div> Communities and Environment Nicolas Clennett BSc, DMS, MBA, CMILT, FCIHT Service Director Transport Strategy </div> <div>  <div> Civic Centre Regent Street Gateshead NE8 1HH Tel. 0191 4333000 www.gateshead.gov.uk </div>  </div>	<div>CLIENT:</div> <div>Traffic Solutions</div>	<div>DRAWING TITLE:</div> <div>Parking Restrictions Proposed</div>	<div>PREPARED BY:-</div> <div>S Ventress</div>	<div>DATE:-</div> <div>19/02/2016</div>	<div>cm</div>
	<div>SCHEME NAME:</div> <div>First Avenue</div>		<div>CHECKED BY:-</div> <div>A McGarvie</div>	<div>SCALES:-</div> <div>1:500</div>	
			<div>APPROVED BY:-</div> <div>N.Frier</div>	<div>DRAWING NO:-</div> <div>E/187/4/83</div>	
<div> <div> <div></div> <div></div> <div></div> <div></div> <div></div> <div></div> <div></div> <div></div> <div></div> <div></div> </div> <div> <div></div> <div></div> <div></div> <div></div> <div></div> <div></div> <div></div> <div></div> <div></div> <div></div> </div> </div>					<div>REV</div> <div>--</div>
<div> <div></div> <div></div> <div></div> <div></div> <div></div> <div></div> <div></div> <div></div> <div></div> <div></div> </div>					<div>A3</div>

PLOTTED BY: ANDREW MCGARVIE DATE: Tuesday, March 01, 2016