



- NOTES :-
- ACO HB 255 kerbdrain or similar approved
 - Blind ACO HB 255 kerbdrain or similar approved
 - ACO HB 255 kerbdrain or similar approved. Channel filled with C6/8 concrete to base of inlet level.
 - Blind ACO HB 255 kerbdrain or similar approved. Channel filled with C6/8 concrete to base of inlet level.
 - ACO outfall into existing road gully

DO NOT SCALE FROM DRAWING

Where shown, utilities plant information is indicative only. The accuracy thereof cannot be guaranteed and all information must be verified by the contractor with the statutory undertakers.

This map is reproduced from Ordnance Survey material with the permission of Ordnance Survey on behalf of the Controller of Her Majesty's Stationery Office © Crown copyright. Unauthorised reproduction infringes Crown copyright and may lead to prosecution or civil proceedings. Gateshead Council [D.S. license No 100019132] 2008

Rev	Date	Amendments	Prepared	Checked	Approved
--	--	----	--	--	--

City Centre
Regent Street
Gateshead, NE8 1HH
Tel: 0191 4333300
www.gateshead.gov.uk

Communities and Environment
Nicolas Clennett BSc, DMS, MBA, CMILT, FCIT
Service Director Transport Strategy


CLIENT:-
Transport Strategy

SCHEME NAME:-
Front Street Primary School


DRAWING TITLE:-
Construction works
--
--

PREPARED BY:- M Kelly	DATE:- 03/07/2015
CHECKED BY:- I McCran	SCALES:- As stated
APPROVED BY:- T Waggott	DRAWING NO:- TS-290-010
	REV --

Detail 2- Kerbdrain with concrete infill. To be formed prior to installation

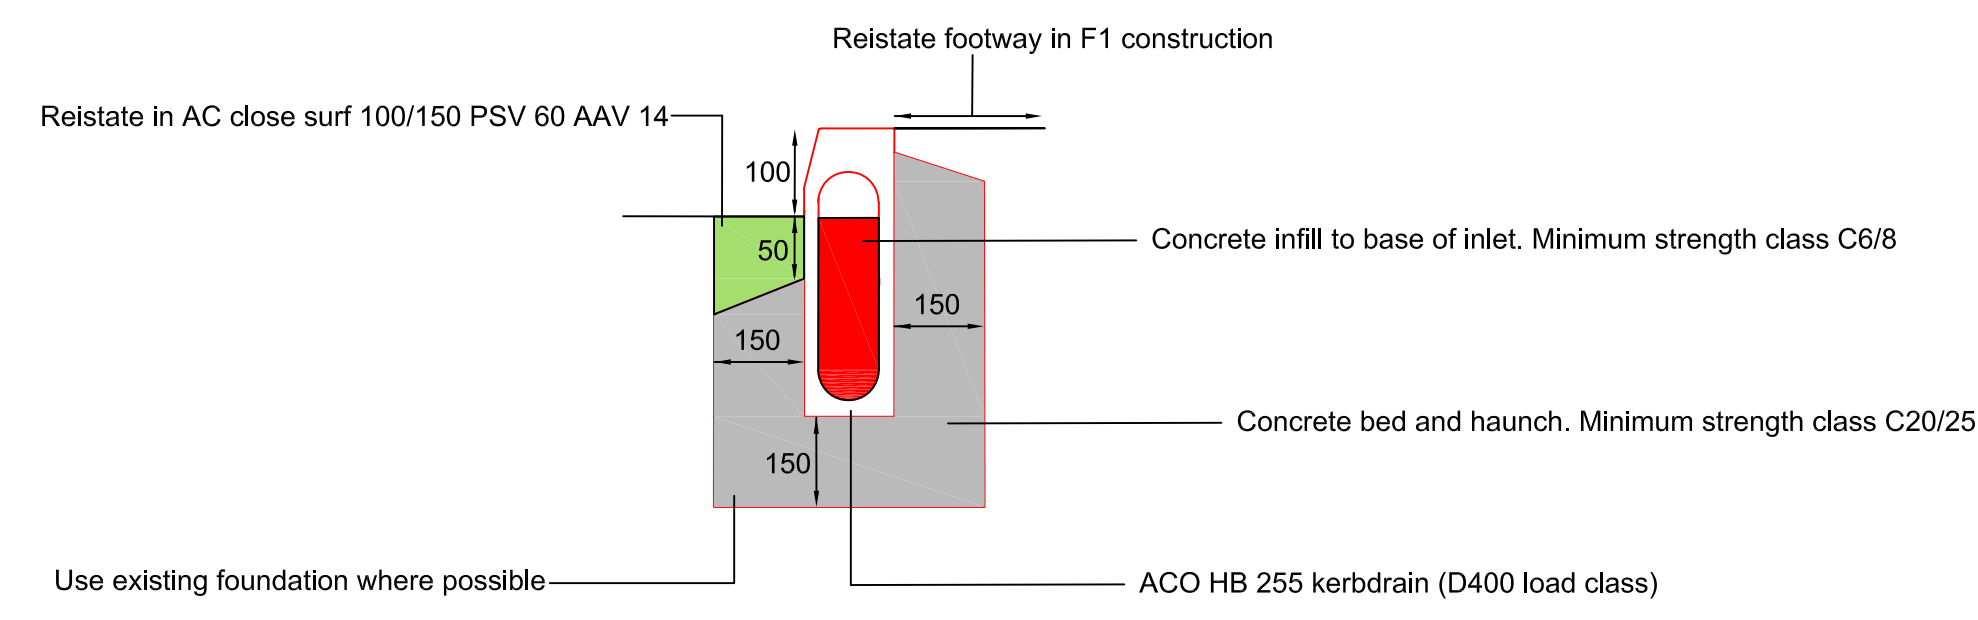

Detail 1- Speed Table

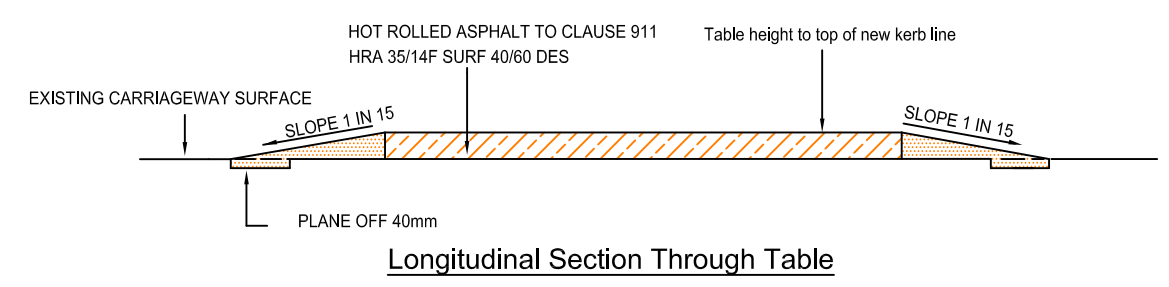

Notes
1. Coated chippings to Clause 915, laid in accordance with clause 903 (Red chippings to provide contrast)
Aggregate Size 14/20
Binder 40/60
AAV12

NTS

NTS