


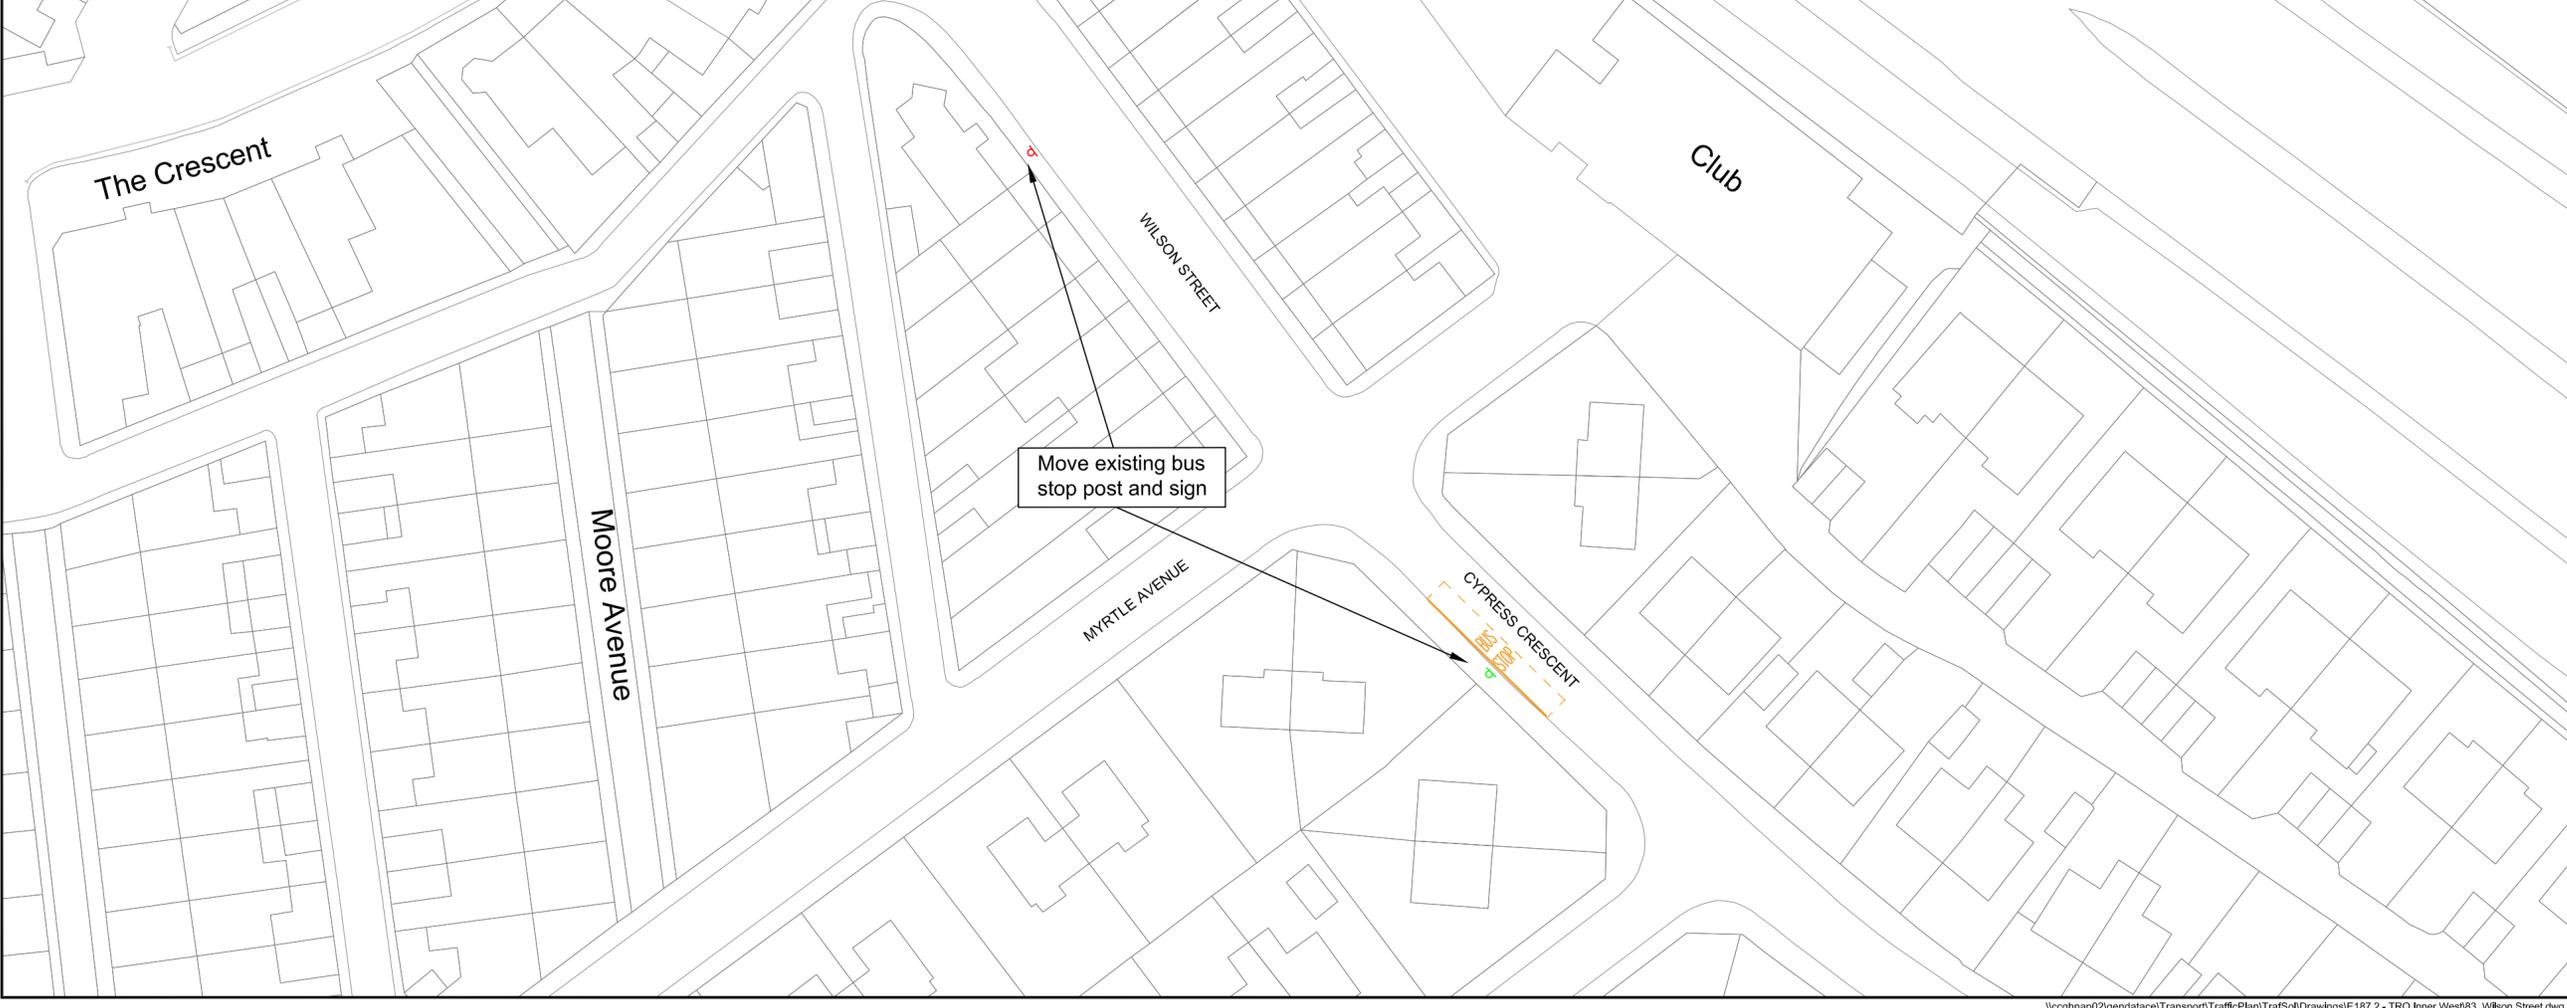

NOTES :-



1:250



DO NOT SCALE FROM DRAWING

Where shown, utilities plant information is indicative only. The accuracy thereof cannot be guaranteed and all information must be verified by the contractor with the statutory undertakers.

This map is reproduced from Ordnance Survey material with the permission of Ordnance Survey on behalf of the Controller of Her Majesty's Stationery Office © Crown copyright. Unauthorised reproduction infringes Crown copyright and may lead to prosecution or civil proceedings. Gateshead Council (O.S. license No 100019132) 2008

Rev	Date	Amendments	Prepared	Checked	Approved
-	-	-	-	-	-



Communities and Environment
 Nicolas Clennett BSc, DMS, MBA, CMILT, FCILT
 Service Director Transport Strategy

CLIENT:- Traffic Solutions

SCHEME NAME:- Wilson Street Bus Stop

DRAWING TITLE:- Proposed Lining Amendments

PREPARED BY:- S V	DATE:- 17/05/2017
CHECKED BY:- A Mc	SCALE:- 1:500
APPROVED BY:- N Fr	DRAWING NO:- TM 767
	REV -