
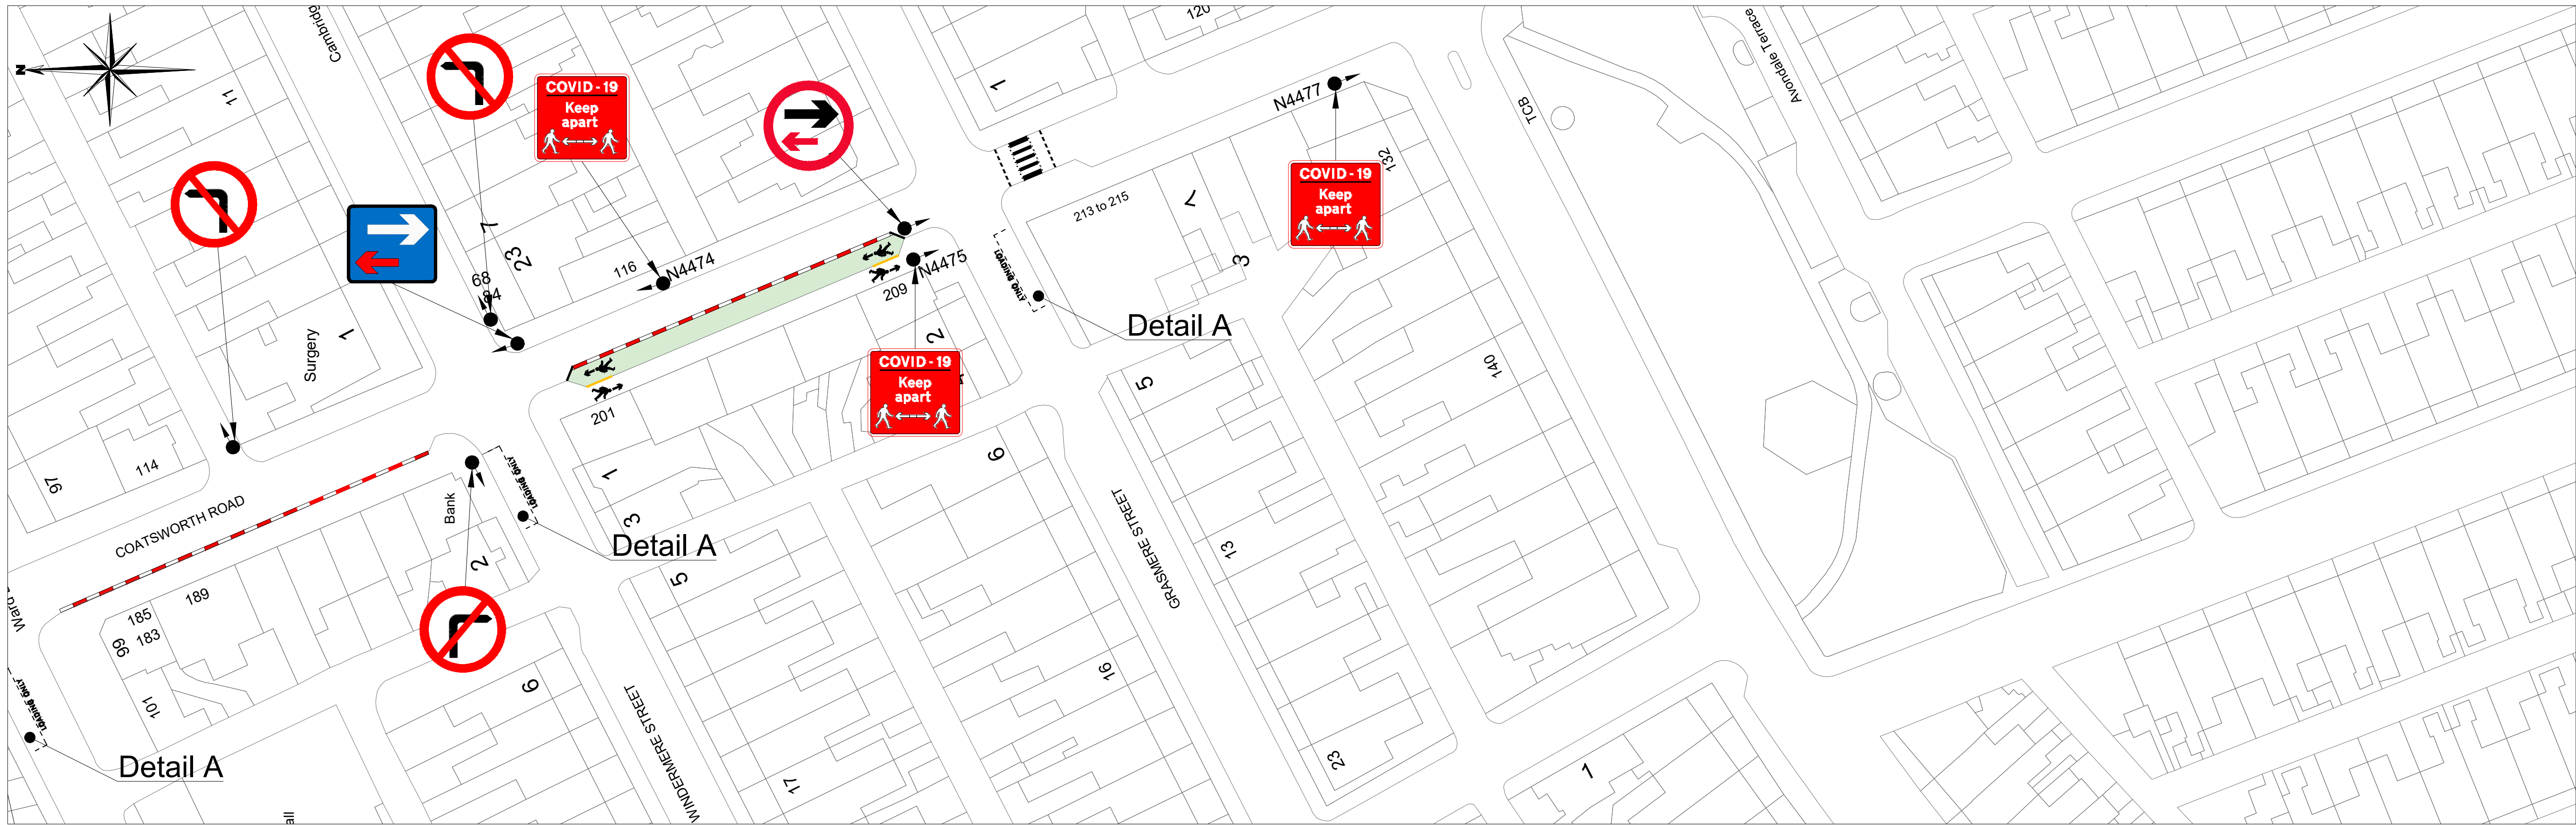


PLOTTED BY: ANDREW DEVLIN DATE: Wednesday, September 09, 2020
 G:\DevAndPublicProtection\Projects\0510\Works\Construction\Contract Drawings\Coatsworth Road\TS-0510-016 Coatsworth Road revD.dwg

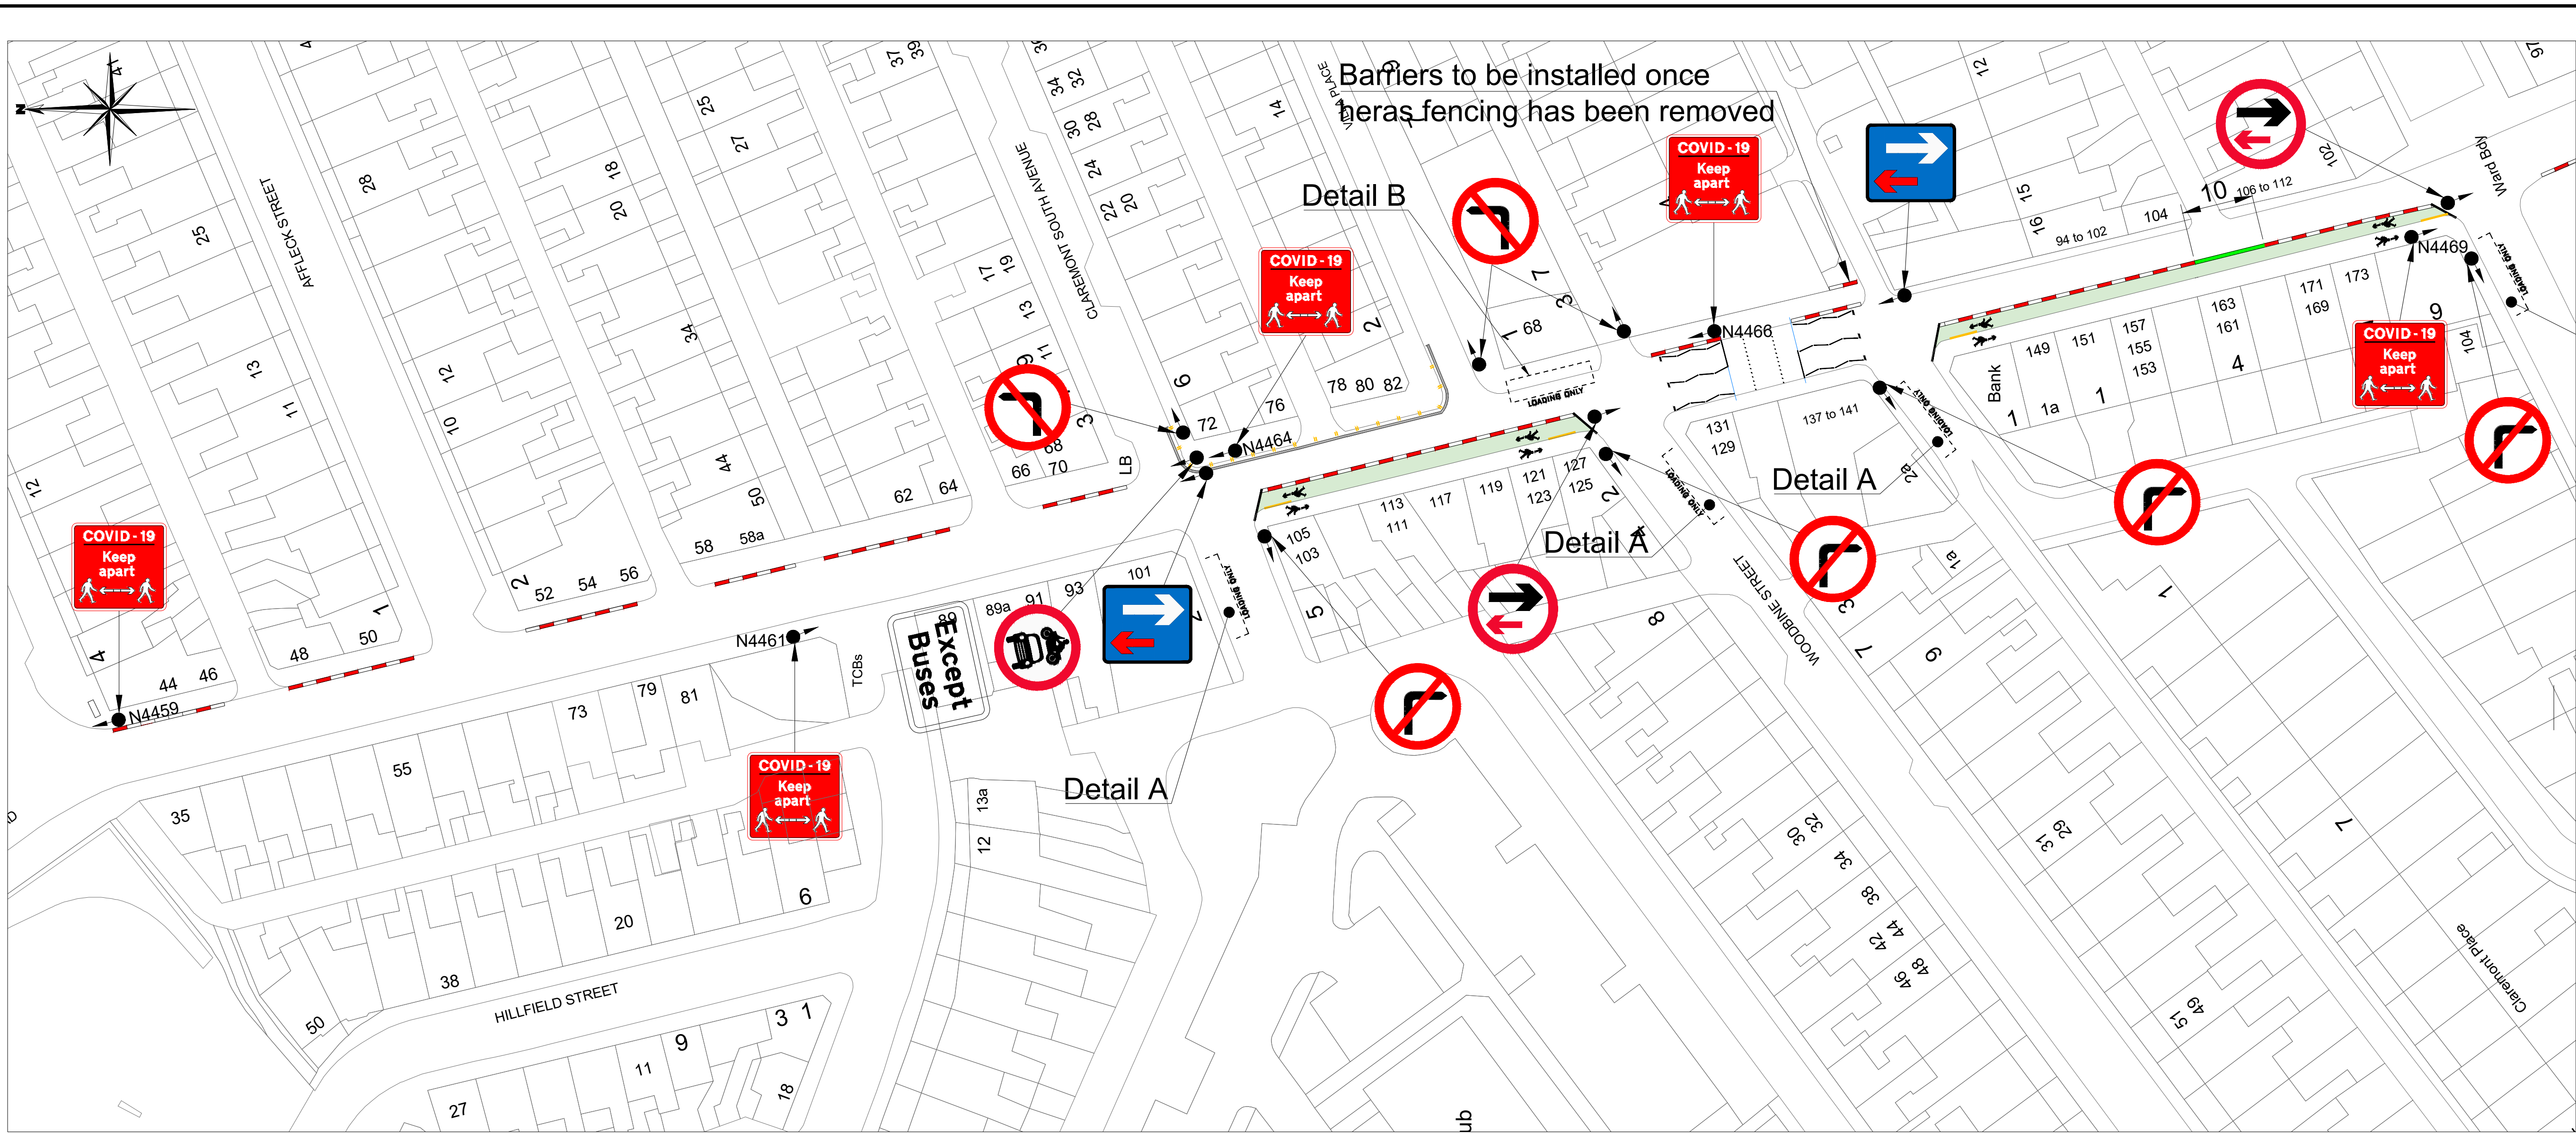

NOTES :-

- All setting out to be agreed by Engineer on site.
- Temporary Traffic Management to be set out in accordance with Traffic Signs Manual Chapter 8.
- Covid 19 Signs to be designed in accordance with Department For Transport Traffic Signs to Support Social Distancing.
- Temporary Traffic signs to be set at required X Height for 30mph traffic in accordance with Chapter 8 Traffic Signs Manual 2016

KEY

N4475 Gateshead Council Street Lighting reference number

Waterfilled Barriers

Shoulder to shoulder cones, taped together.

Cones placed at 1.5m c/c

Reallocated Highway space for pedestrian use only

Temporary Bus Stop

Suspended Bus Stop

Pedestrian movement symbol

Pedestrian movement symbol size 300mm to be stenciled onto the footway / reallocated footway

Temporary Kerb Ramps

LOADING ONLY

Detail A 12.0m long Loading Bay installed using white lining paint

LOADING ONLY

Detail B 12.0m long Loading Bay(half on / half off footway) installed using white lining paint

CONSULTATION

DO NOT SCALE FROM DRAWING.

Where shown, utilities plant information is indicative only. The accuracy thereof cannot be guaranteed and all information must be verified by the contractor with the statutory undertaker.

This map is reproduced from Ordnance Survey material with the permission of Ordnance Survey on behalf of the Controller of Her Majesty's Stationery Office © Crown copyright. Unauthorised reproduction infringes Crown copyright and may lead to prosecution or civil proceedings. Gateshead Council (D.S. license No 100019132) 2008

Rev	Date	Amendments	Prepared	Checked	Approved
A	07/07/20	Loading bays on Grasmere Street and Windermere Street amended	AJD	TW	TW
B	07/07/20	Loading bays installed on Coatsworth Road, barriers amended	AJD	TW	TW
C	6/08/20	Amendment to barriers and one way system	AJD	TW	TW
D	6/08/20	Amendment to barrier layout on Coatsworth Road			

Gateshead Council Civic Centre, Regent Street, Gateshead, NE8 1HH, Tel. 0191 4333000, www.gateshead.gov.uk

Highways & Waste
Trevor Waggett B.Eng (Hons), MCIHT, FIHE
Engineering Services Manager

CLIENT:-
Transport and Waste

SCHEME NAME:-
Re-allocation of Highway Space

DRAWING TITLE:-
Coatsworth Road
Social Distance Measures

PREPARED BY: A.Devlin	AJD	DATE: 6/08/2020
CHECKED BY: T.Waggett	TW	SCALE: 1:500
APPROVED BY: T.Waggett	TW	DRAWING NO.: TS-0510-016
		REV D

A1