


PLOTTED BY: DANIEL FRASER DATE: Friday, December 18, 2020

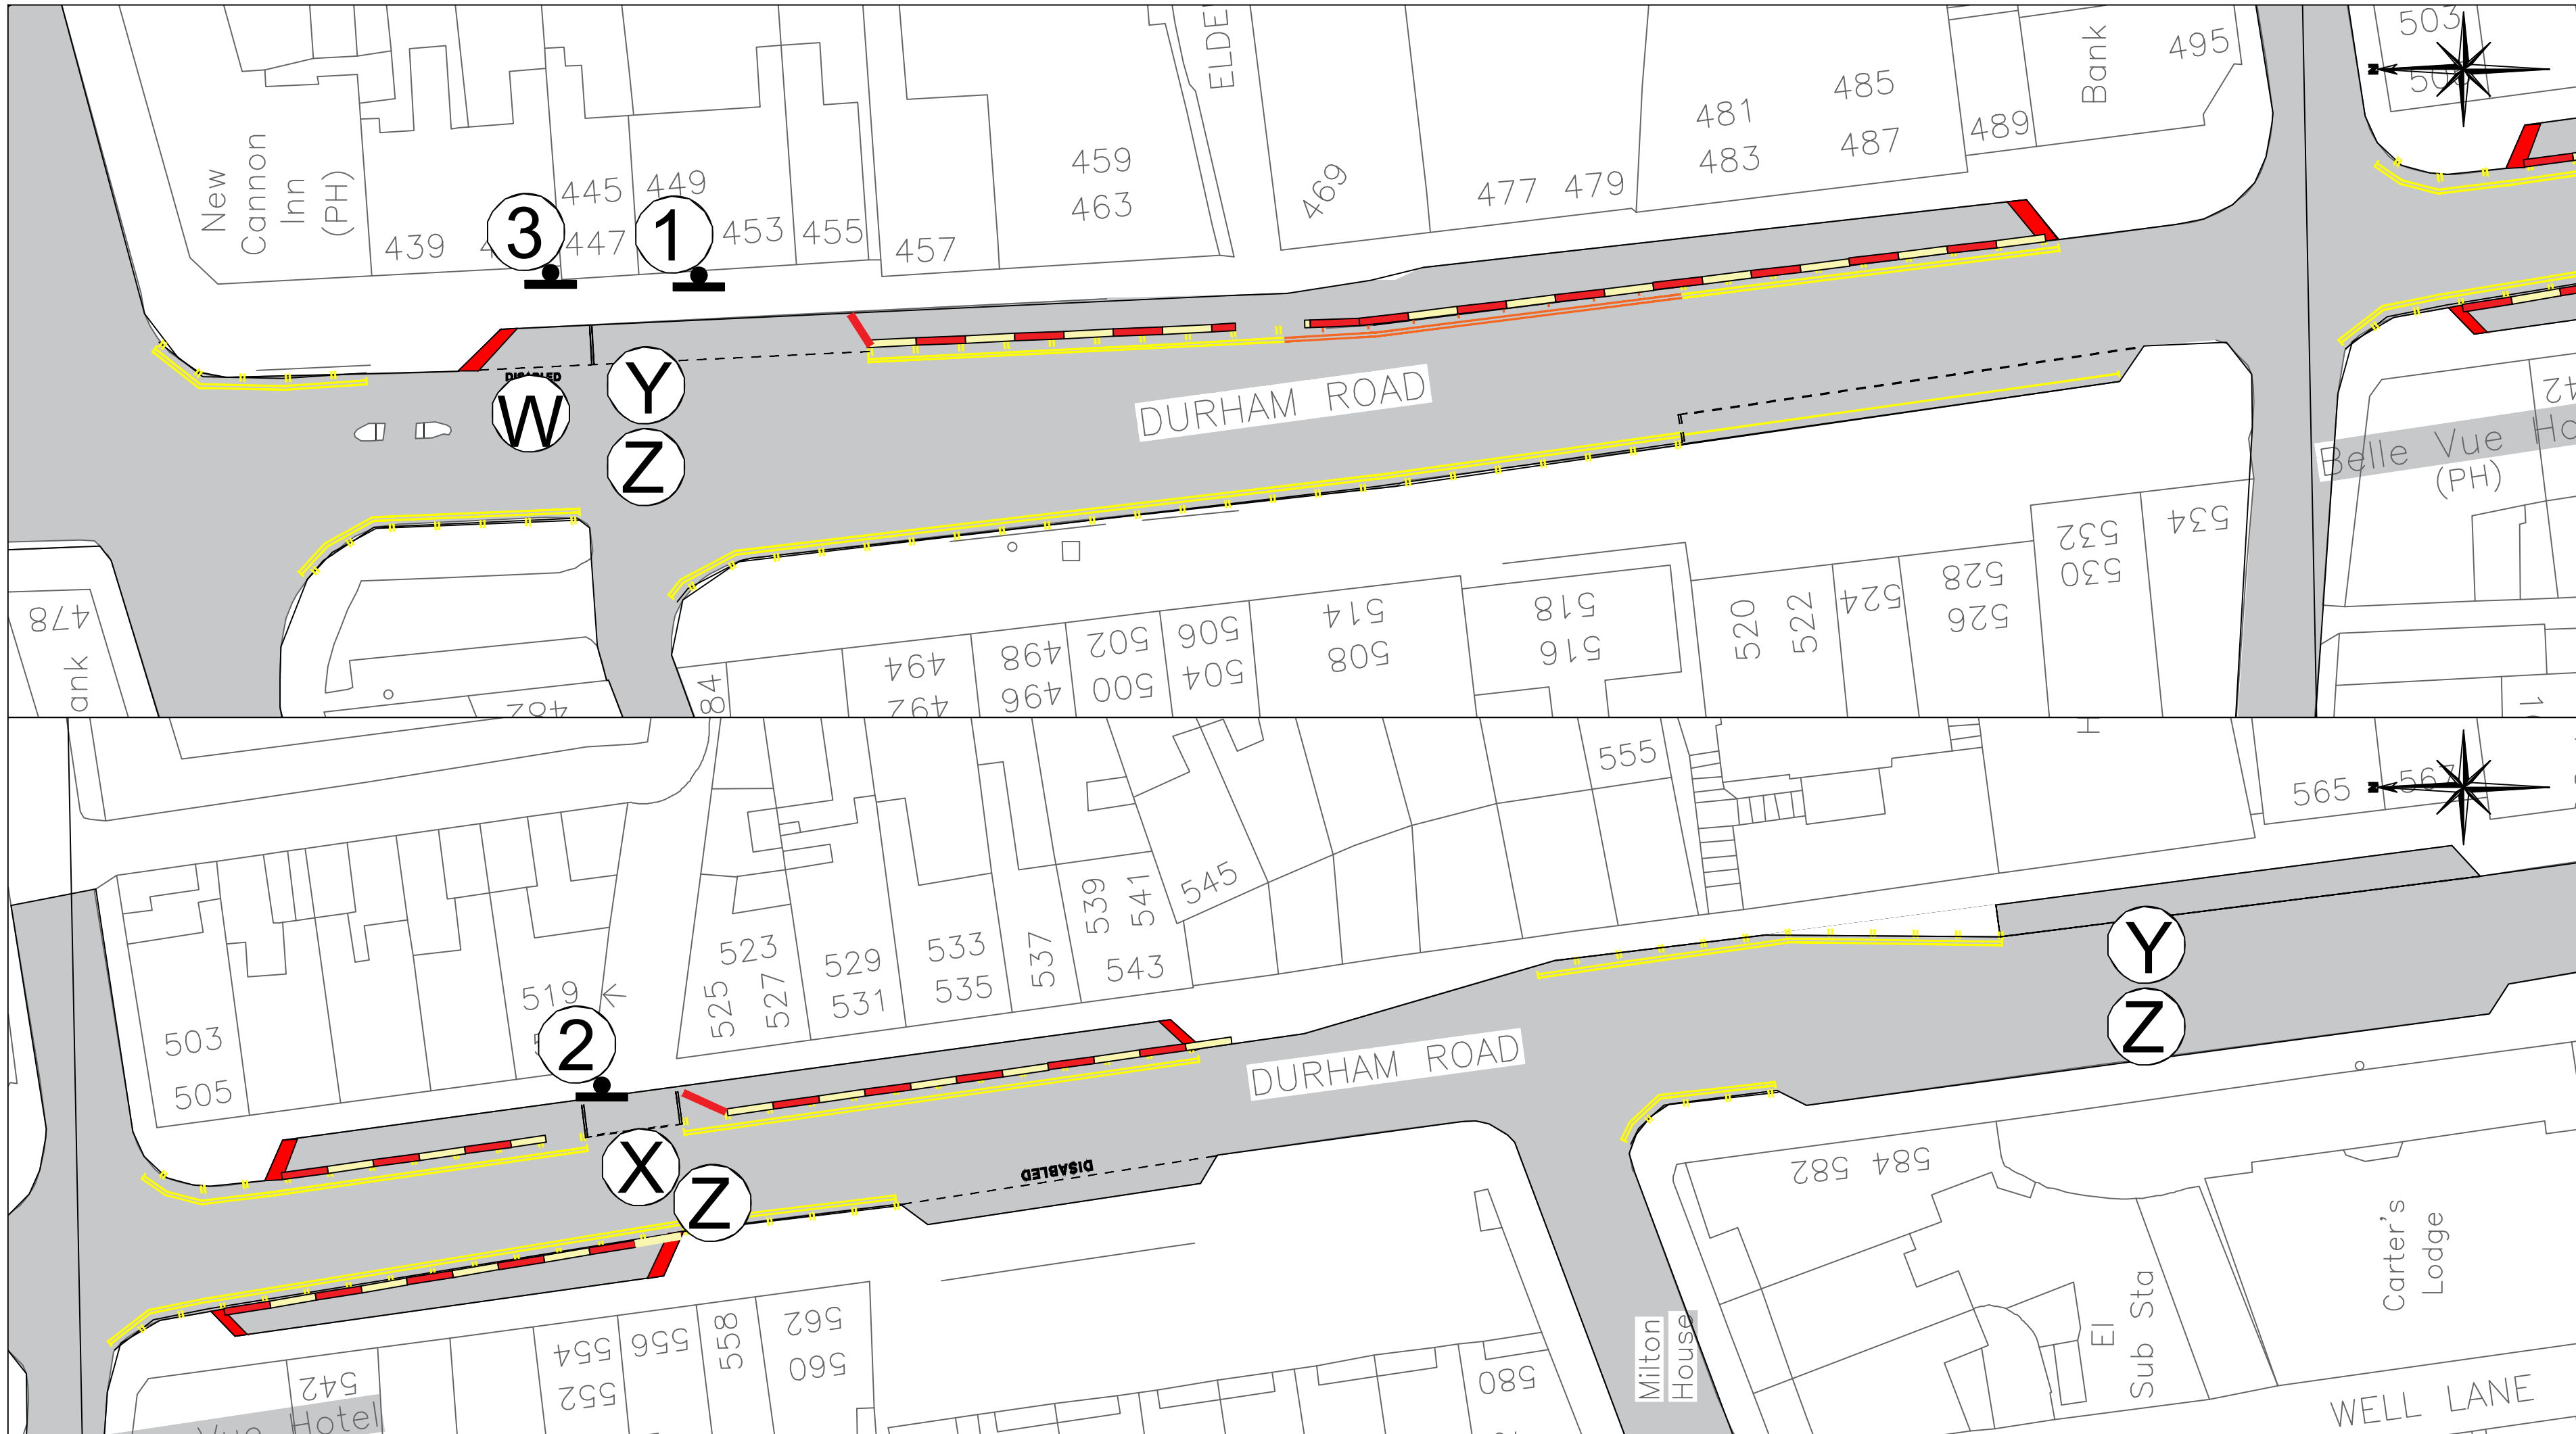

### Road Markings

Sign Ref	TSR&GD Diag No.	Legend	Length	Width	Gap	Remarks
Z	Schedule 4 Part 4, Item 1&4		300mm	100mm	3m	Remove Double Yellow Line with double kerb and barriers
Y	Schedule 7 Part 4, Item 6		600mm	100mm	600mm	Introduce white bay road marking.
X	Schedule 7 Part 4, Item 6		600mm	100mm	600mm	Introduce white Loading Only text to Carriageway and bay markings. Text Height 350mm
W	Schedule 7 Part 4, Item 6		600mm	100mm	600mm	Introduce white Disabled text to Carriageway and bay markings if needed. Text Height 350mm

### Signs to be introduced

Sign Ref	TSR&GD Diag No.	X-Height	Legend	No.	Surface	Approx Size (mm)	Dia (mm)	Length	Post Info No.	Mounting Height m	Remarks
1	Schedule 4, Part 4, Item 2 Schedule 4, Part 4, Item 1	20		1	Class RA2	440 X 490	76mm Square Post	3.090m	1	2.1m	Sign to be mounted on one new post
2	Schedule 4, Part 4, Item 1	20		1	Class RA2	440 X 140	76mm Square Post	N/A	1	2.1m	Sign to be mounted on existing post
3	Schedule 4, Part 5 Item 4	20		1	Class RA2	320 X 250	76mm	N/A	N/A	2.1	Sign to be erected on existing post.

#### NOTES :-

- All dimensions shown in millimeters.
- All setting out to be agreed by Engineer on site.
- All double yellow lines, both single and double kerb blips to be introduced in temporary yellow road marking tape.
- Introduce Water filled barriers along the full length of parking bays which have temporary restrictions in place to prevent vehicles from entering parking bays.
- For all enquiries please contact Dan Fraser

DRAFT

DO NOT SCALE FROM DRAWING

Where shown, utilities plant information is indicative only. The accuracy thereof cannot be guaranteed and all information must be verified by the contractor with the statutory undertakers.

This map is reproduced from Ordnance Survey material with the permission of Ordnance Survey on behalf of the Controller of Her Majesty's Stationery Office. Crown copyright. Unauthorised reproduction infringes Crown copyright and may lead to prosecution or civil proceedings. Gateshead Council [O.S. license No 100019132] 2008

Rev	Date	Amendments	Prepared	Checked	Approved
1					



Highways & Waste  
Trevor Waggett B.Eng (Hons), MCIHT, FIHE  
Engineering Services Manager

CLIENT:-  
Gateshead Council

SCHEME NAME:-  
Reallocation of Highway Space  
(Covid-19 Response)

DRAWING TITLE:-  
Pedestrian Social Distancing Measure  
Durham Road  
Low Fell

PREPARED BY:- DF	DATE:- 06/11/2020
CHECKED BY:- NF	SCALE:- N/A
APPROVED BY:- TW	DRAWING NO:- TS-0510-001

REV  
B