
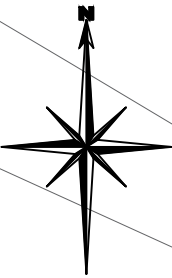


PLOTTED BY: HEATHER SIMONS DATE: Thursday, June 16, 2022

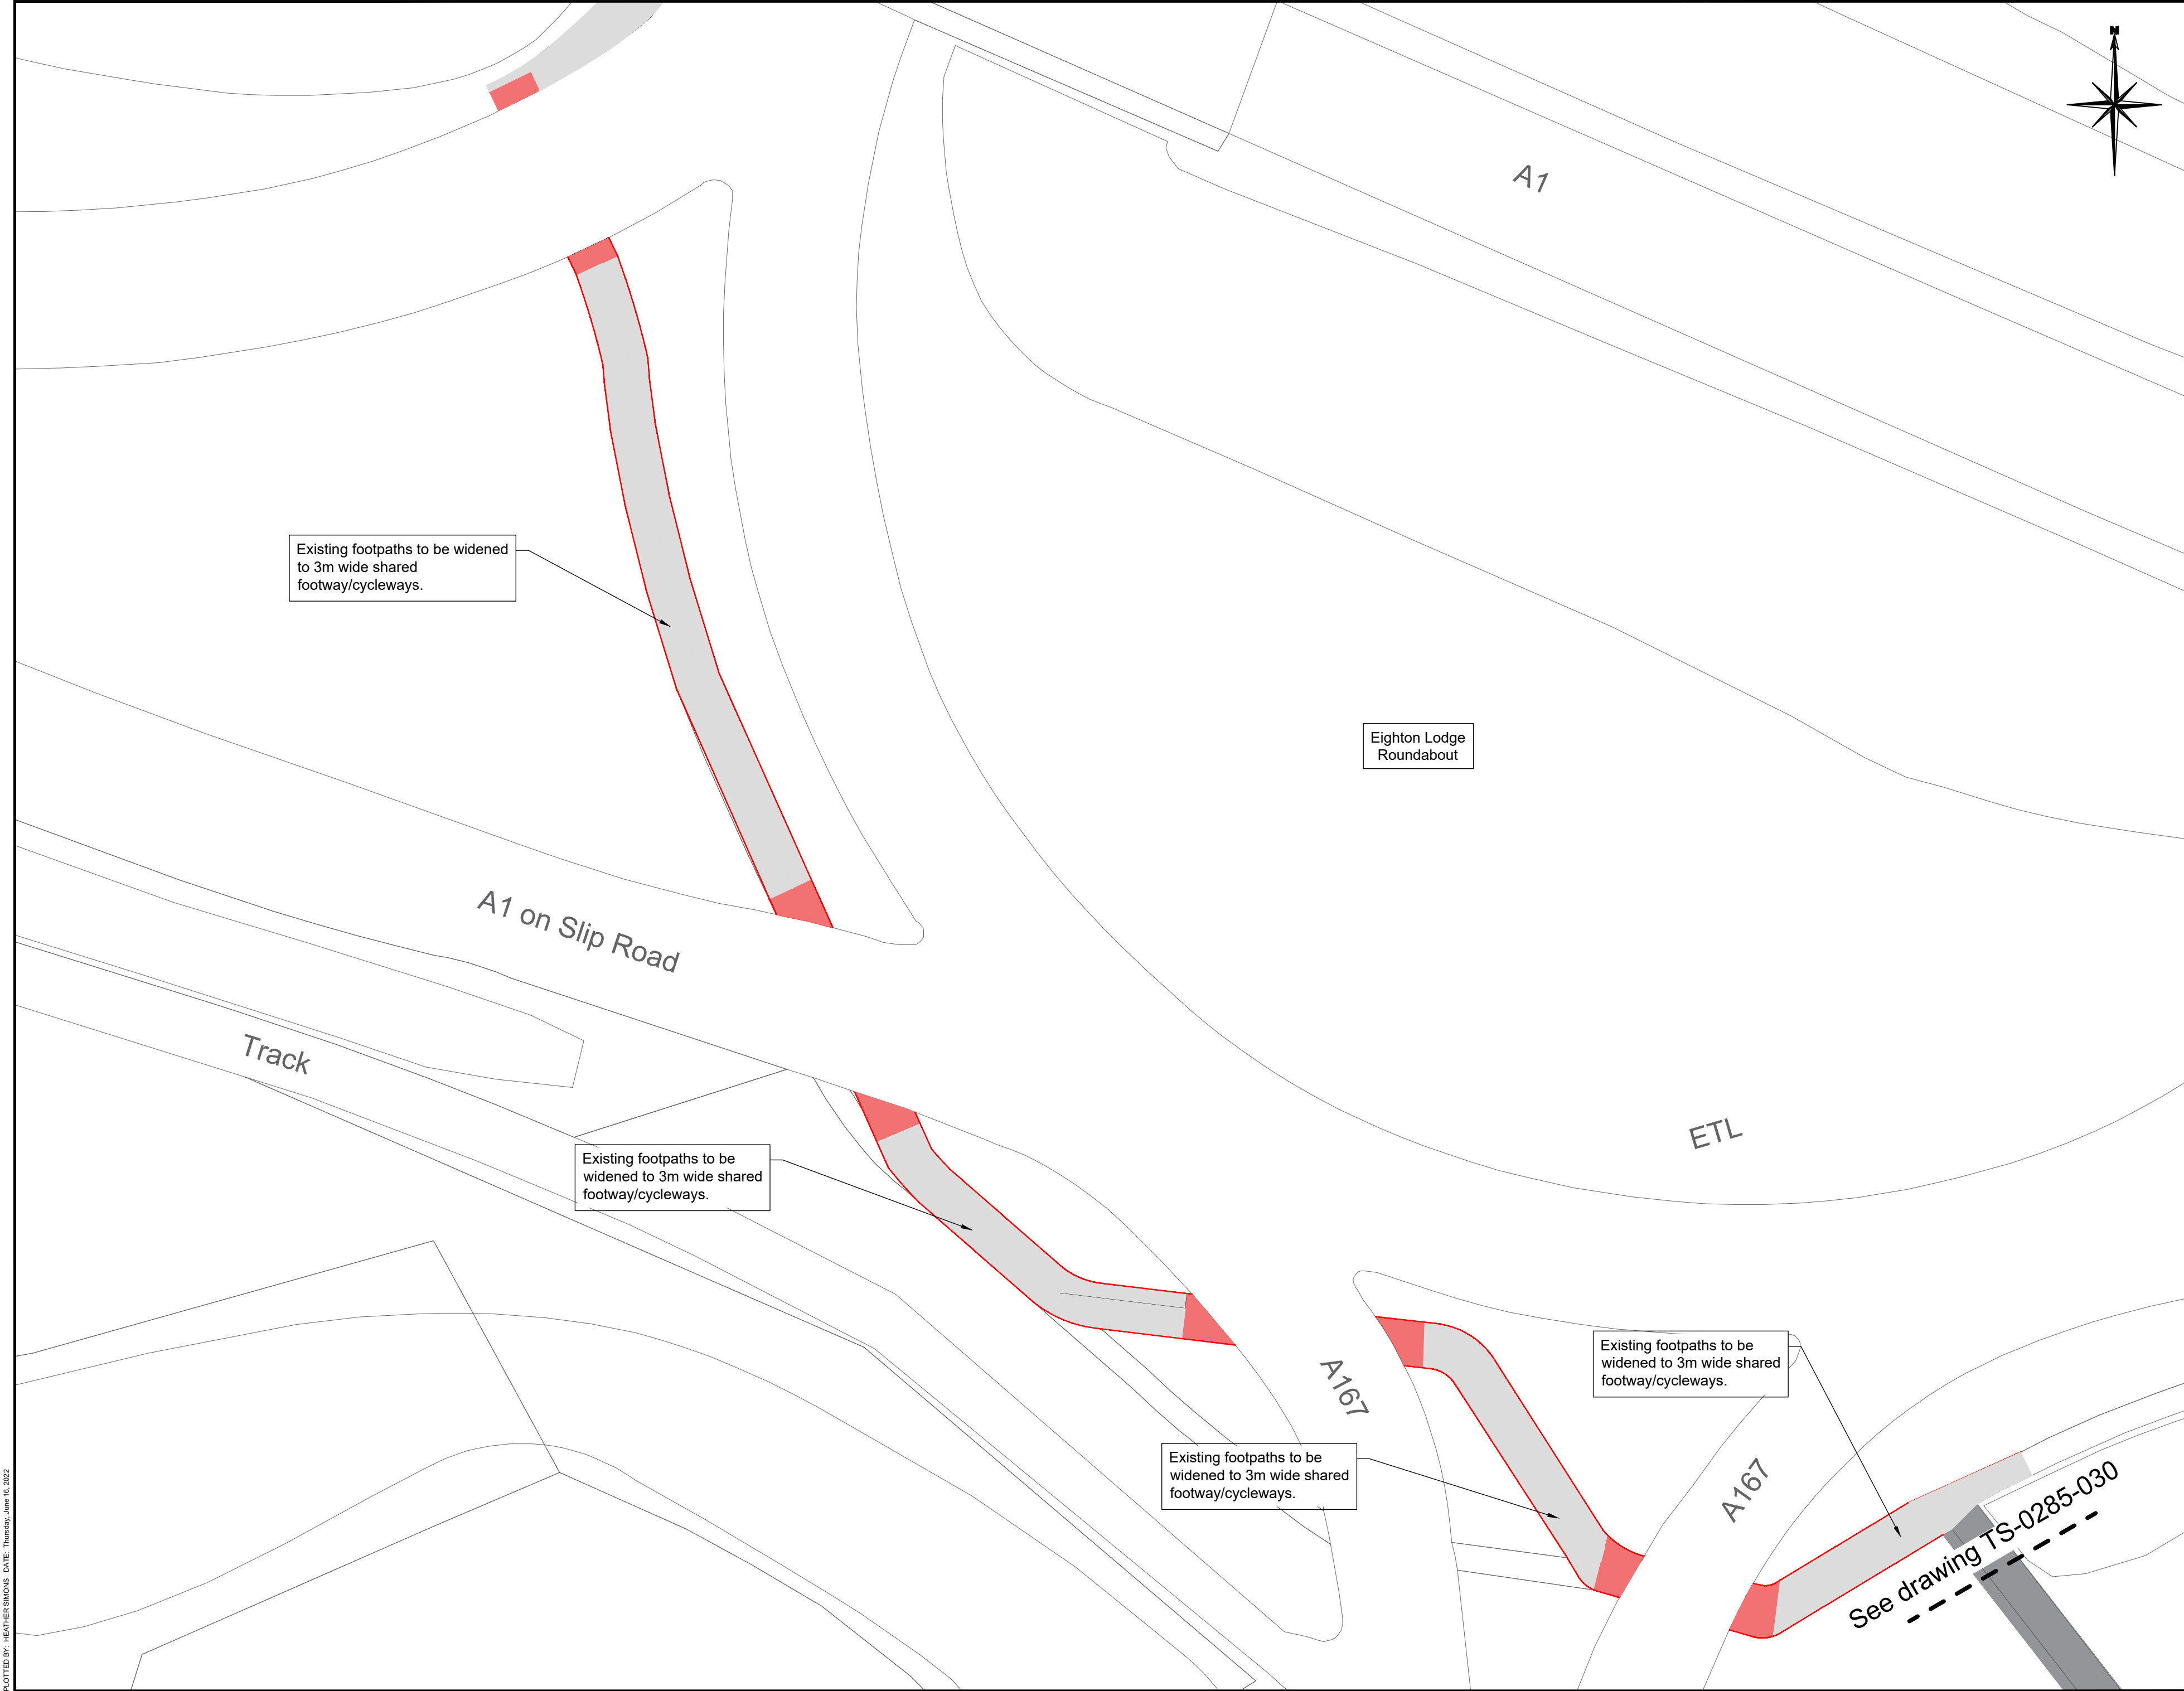

KEY :-

- New cocncrete edging to wider footways and shared-use areas
- New shared use footway/cycleway
- Toucan crossing tactile paving

CONSULTATION

DO NOT SCALE FROM DRAWING

Where shown, utilities plant information is indicative only. The accuracy thereof cannot be guaranteed and all information must be verified by the contractor with the statutory undertakers.

This map is reproduced from Ordnance Survey material with the permission of Ordnance Survey on behalf of the Controller of Her Majesty's Stationery Office © Crown copyright. Unauthorised reproduction infringes Crown copyright and may lead to prosecution or civil proceedings. Gateshead Council [D.S. license No 100019132] 2008

Rev	Date	Amendments	Prepared	Checked	Approved
---	---	---	---	---	---



Civic Centre
 Regent Street
 Gateshead, NE8 1HH
 Tel: 0191 4333000
 www.gateshead.gov.uk

Highways & Waste
 Trevor Waggett B.Eng (Hons), MCIHT, FIHE
 Engineering Services Manager

CLIENT:-
Transport Strategy

SCHEME NAME:-
Birtley Cycleway

DRAWING TITLE:-
 Consultation Drawing
 Section 2 A167 A1 Roundabout
 Sheet 1 of 1

PREPARED BY:- A. Kingston	DATE:- 16/06/2022
CHECKED BY:- K. Rooney	SCALES:- N.T.S.
APPROVED BY:- K. Rooney	DRAWING NO:- TS-0285-020
	REV --

PLOTTED BY: HEATHER SIMONS DATE: Thursday, June 16, 2022