


HEATHERSIMONS DATE: Thursday, June 23, 2022

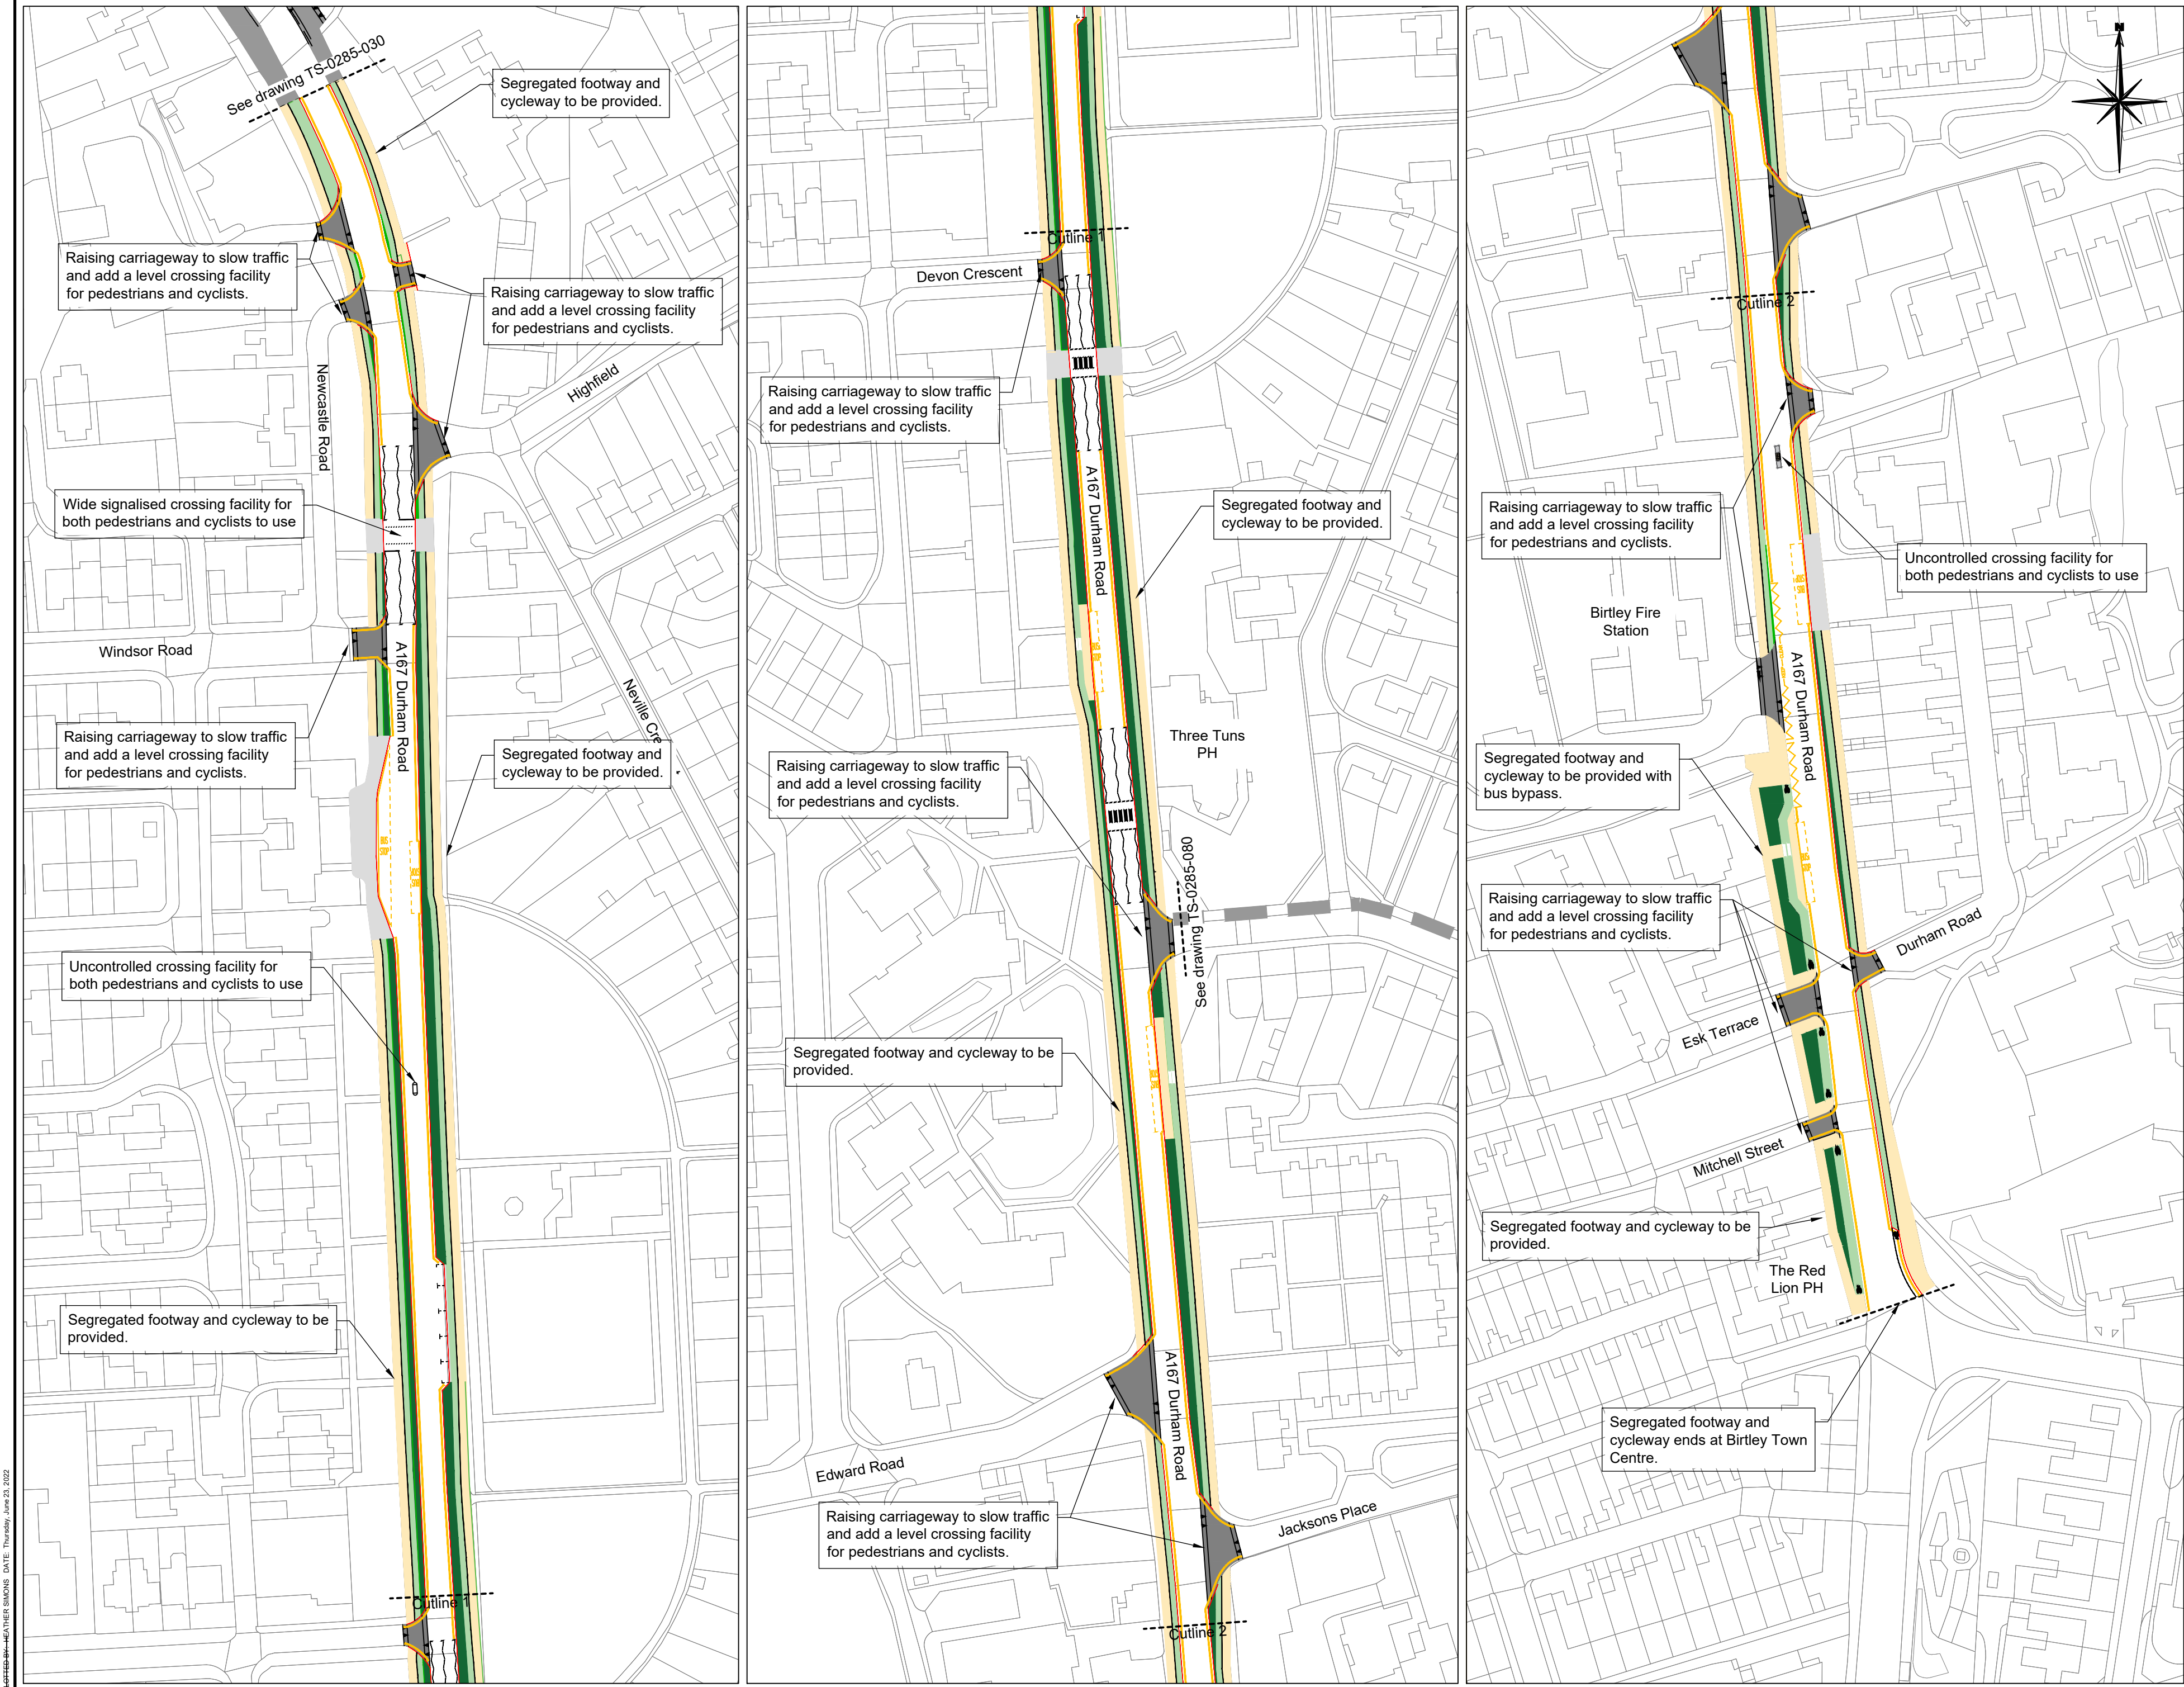

KEY:-

- New kerbline to wider footways and shared-use areas
- New shared use footway/cycleway
- Footway
- Cycleway
- Grass Verge
- Raised table to allow level crossing for pedestrians and cyclists

CONSULTATION

DO NOT SCALE FROM DRAWING

Where shown, utilities plant information is indicative only. The accuracy thereof cannot be guaranteed and all information must be verified by the contractor with the statutory undertakers.

This map is reproduced from Ordnance Survey material with the permission of Ordnance Survey on behalf of the Controller of Her Majesty's Stationery Office © Crown copyright. Unauthorised reproduction infringes Crown copyright and may lead to prosecution or civil proceedings. Gateshead Council (D.S. license No 100019132) 2008

Rev	Date	Amendments	Prepared	Checked	Approved
--	--/--	----	--	--	--

Civic Centre
Regent Street
Gateshead, NE8 1HE
Tel: 0191 4333300
www.gateshead.gov.uk

Highways & Waste
Trevor Waggett B.Eng (Hons), MCIHT, FIHE
Engineering Services Manager

CLIENT:-
Transport Strategy

SCHEME NAME:-
TCF: Birtley Cycleway

DRAWING TITLE:-
Consultation Drawing
Section 4 A167 Durham Road South
Sheet 1 of 1

PREPARED BY:- H. Simons	DATE:- 23/06/2022
CHECKED BY:- K. Rooney	SCALE:- 1:1000
APPROVED BY:- T. Waggett	DRAWING NO:- TS-0285-040
	REV --

					A2
--	--	--	--	--	----